


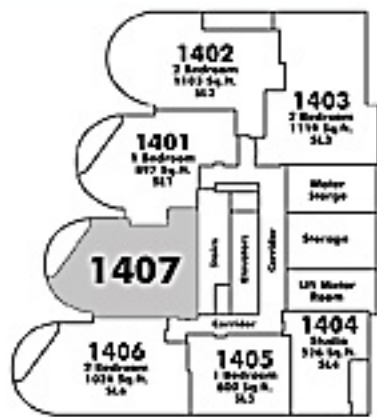


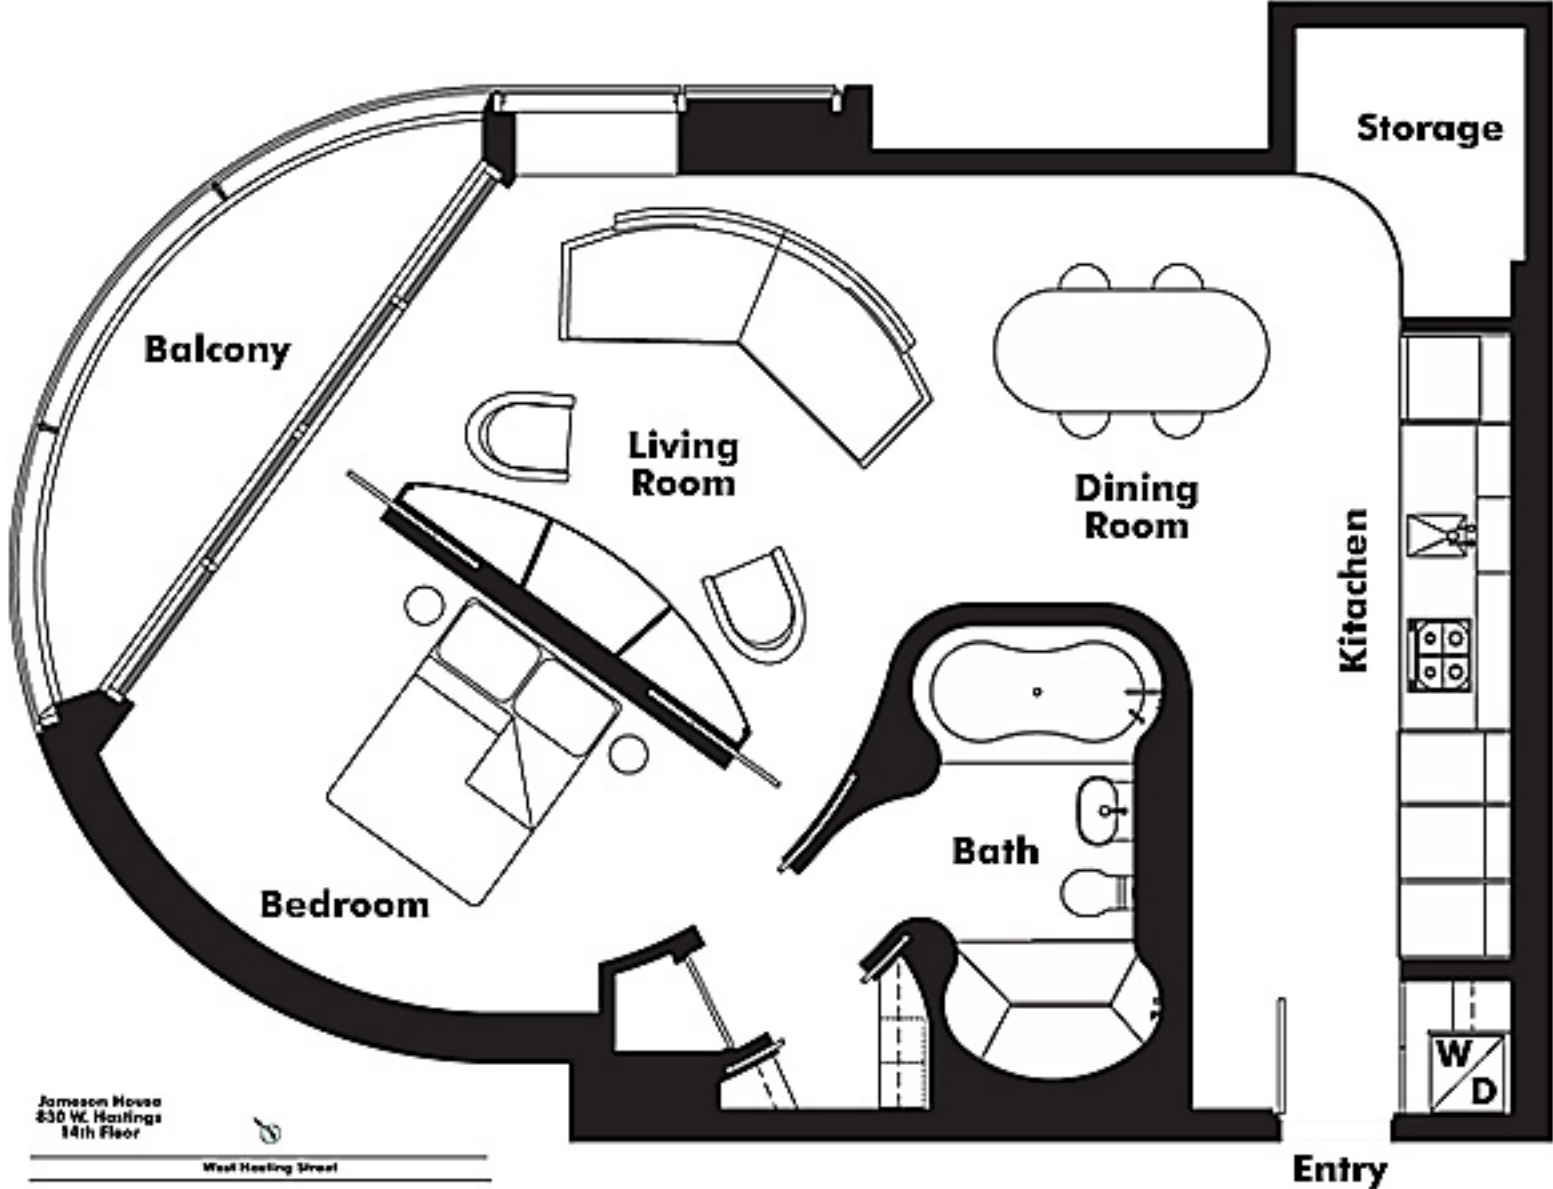


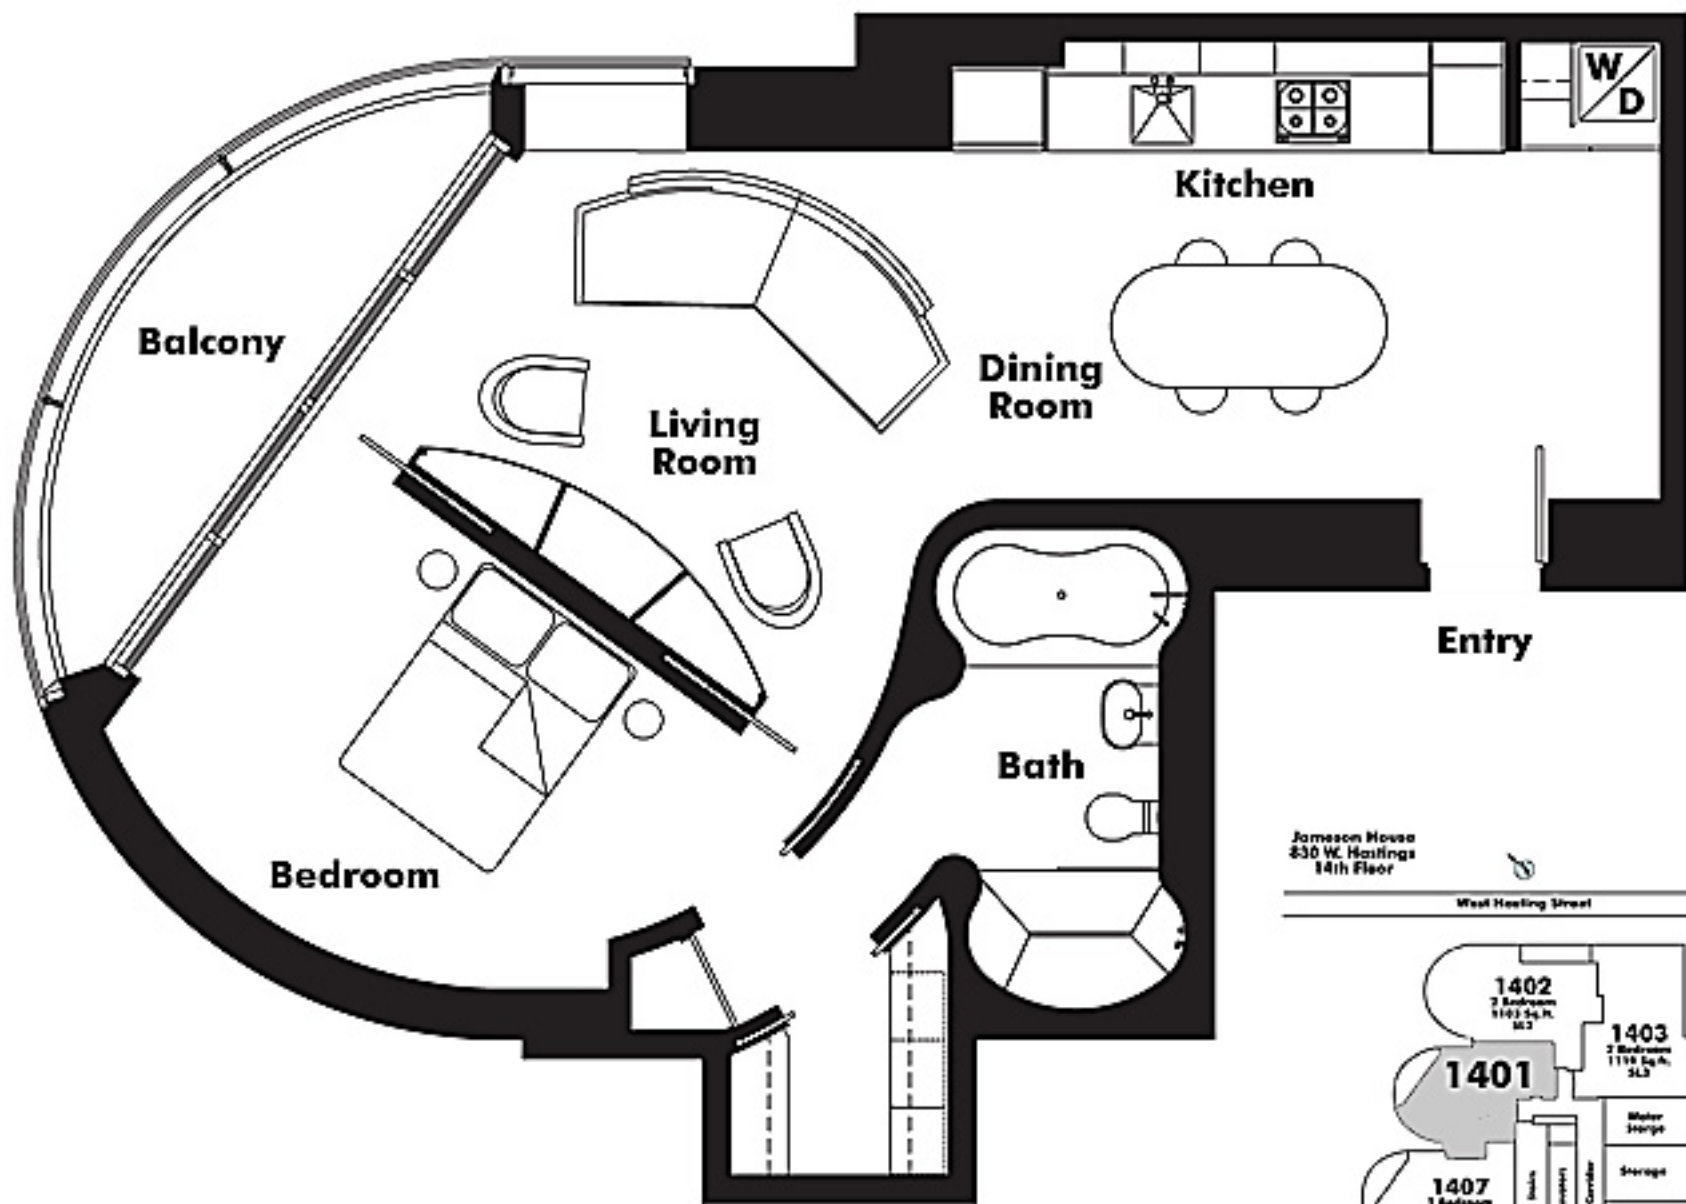

Jameson House
830 W. Hastings
14th Floor


West Hastings Street

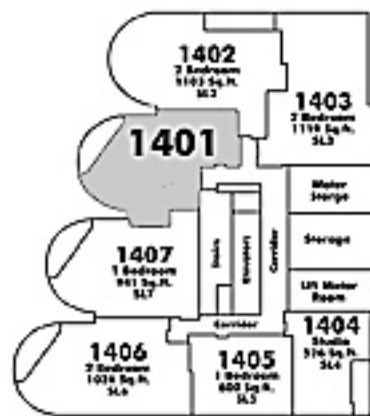


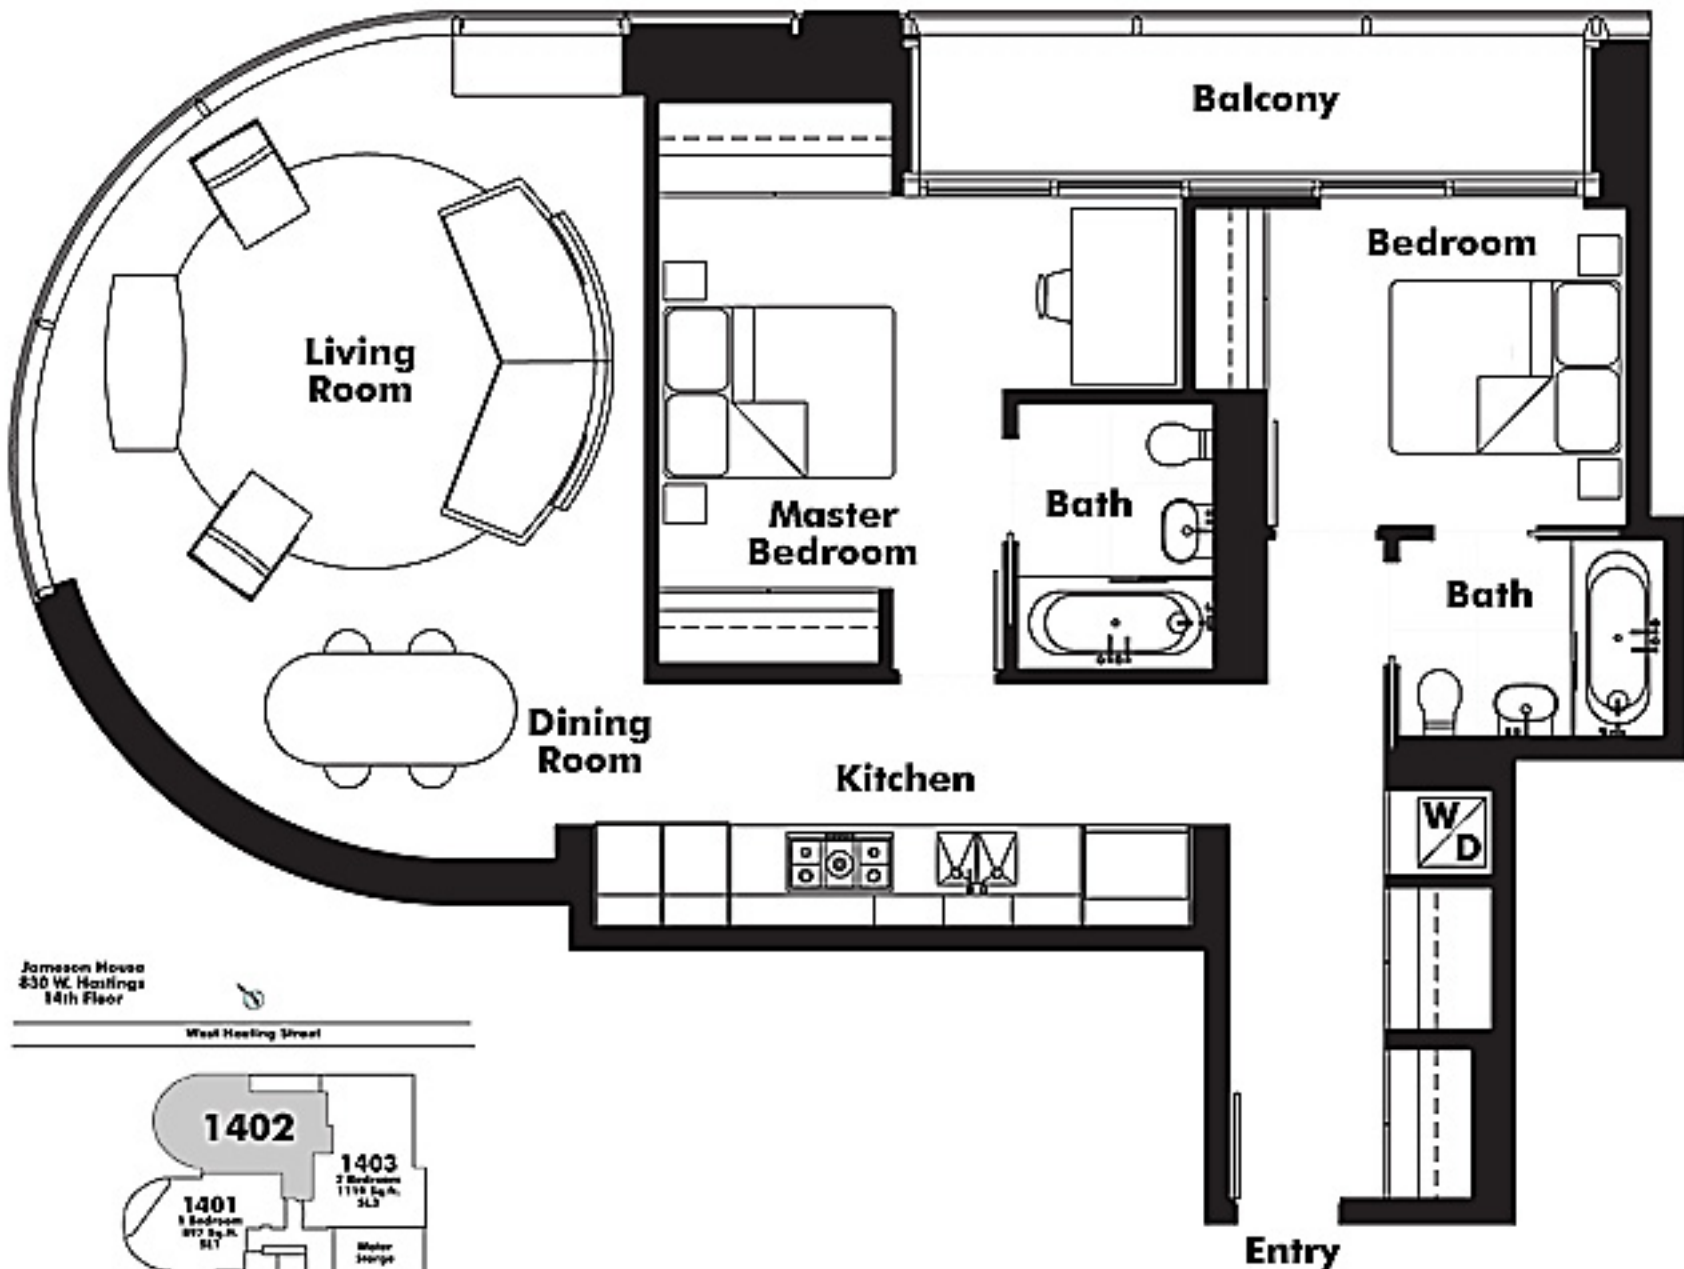

Jameson House
830 W. Hastings
14th Floor

West Hastings Street

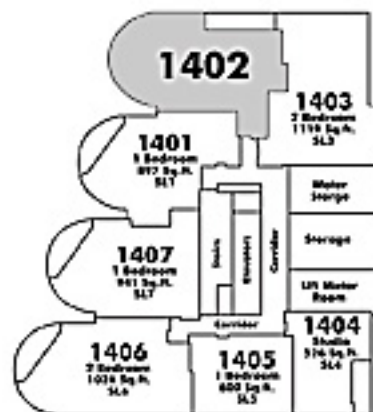


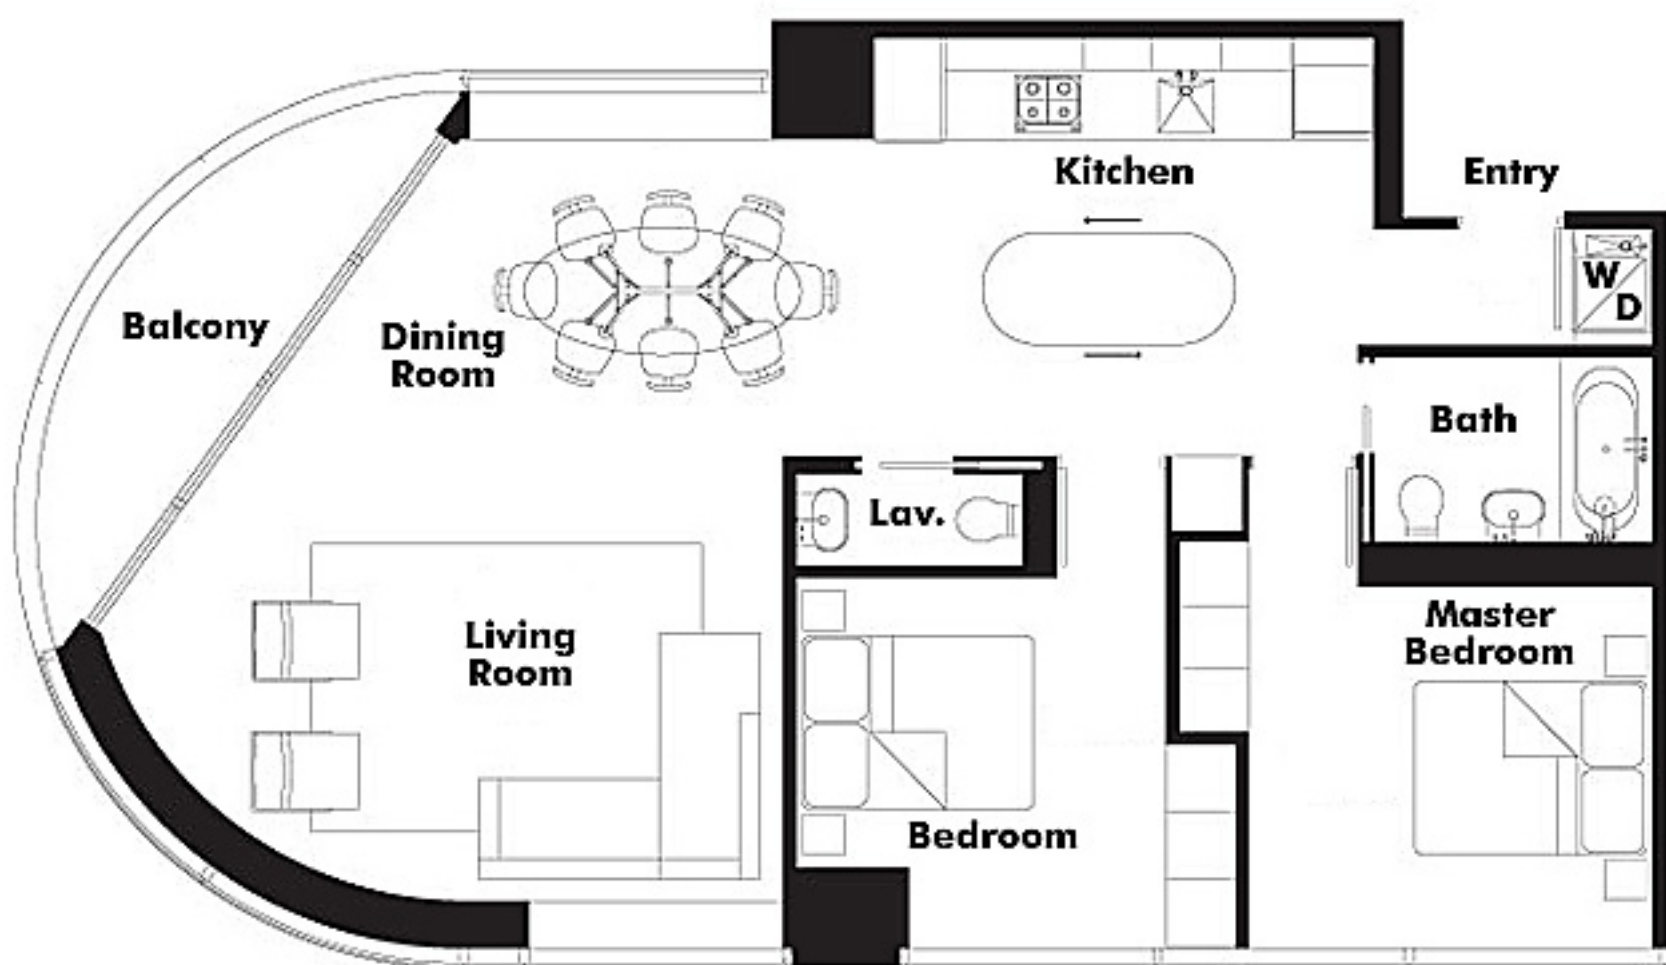


Jameson House
830 W. Hastings
14th Floor




West Hastings Street

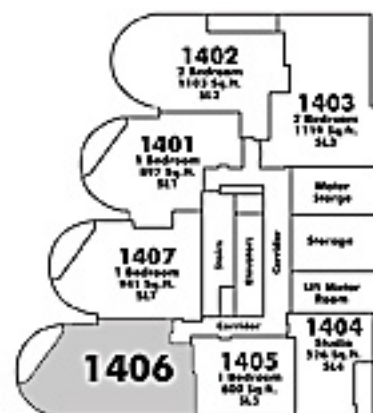

Entry

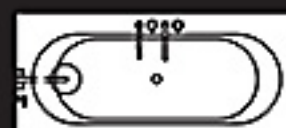


Bath

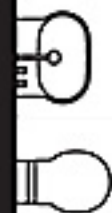

Bedroom


Living Room

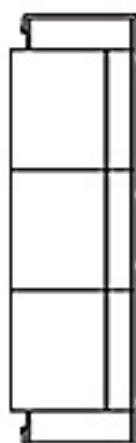

Kitchen



Dining Room

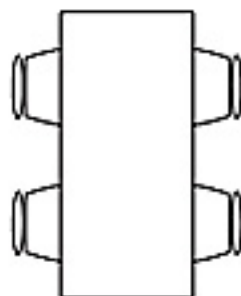

Jamison House
830 W. Hastings
14th Floor



West Hastings Street



Entry

Bath

Sleeping

W/D

Dining Room


Balcony

Living Room

Kitchen

Jameson House
830 W. Hastings
14th Floor


West Hastings Street

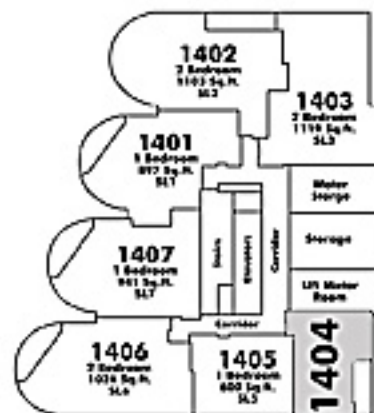

1404

Jameson House
830 W. Hastings
14th Floor

West Hastings Street

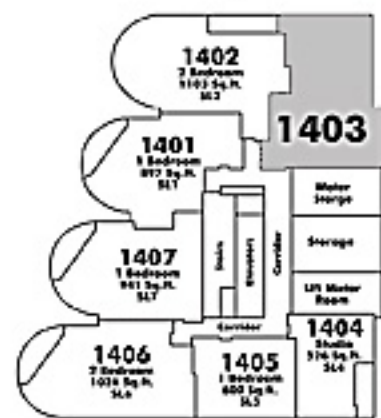

Entry

Kitchen

Dining Room


Living Room

Bedroom

Bath

Den

W
D

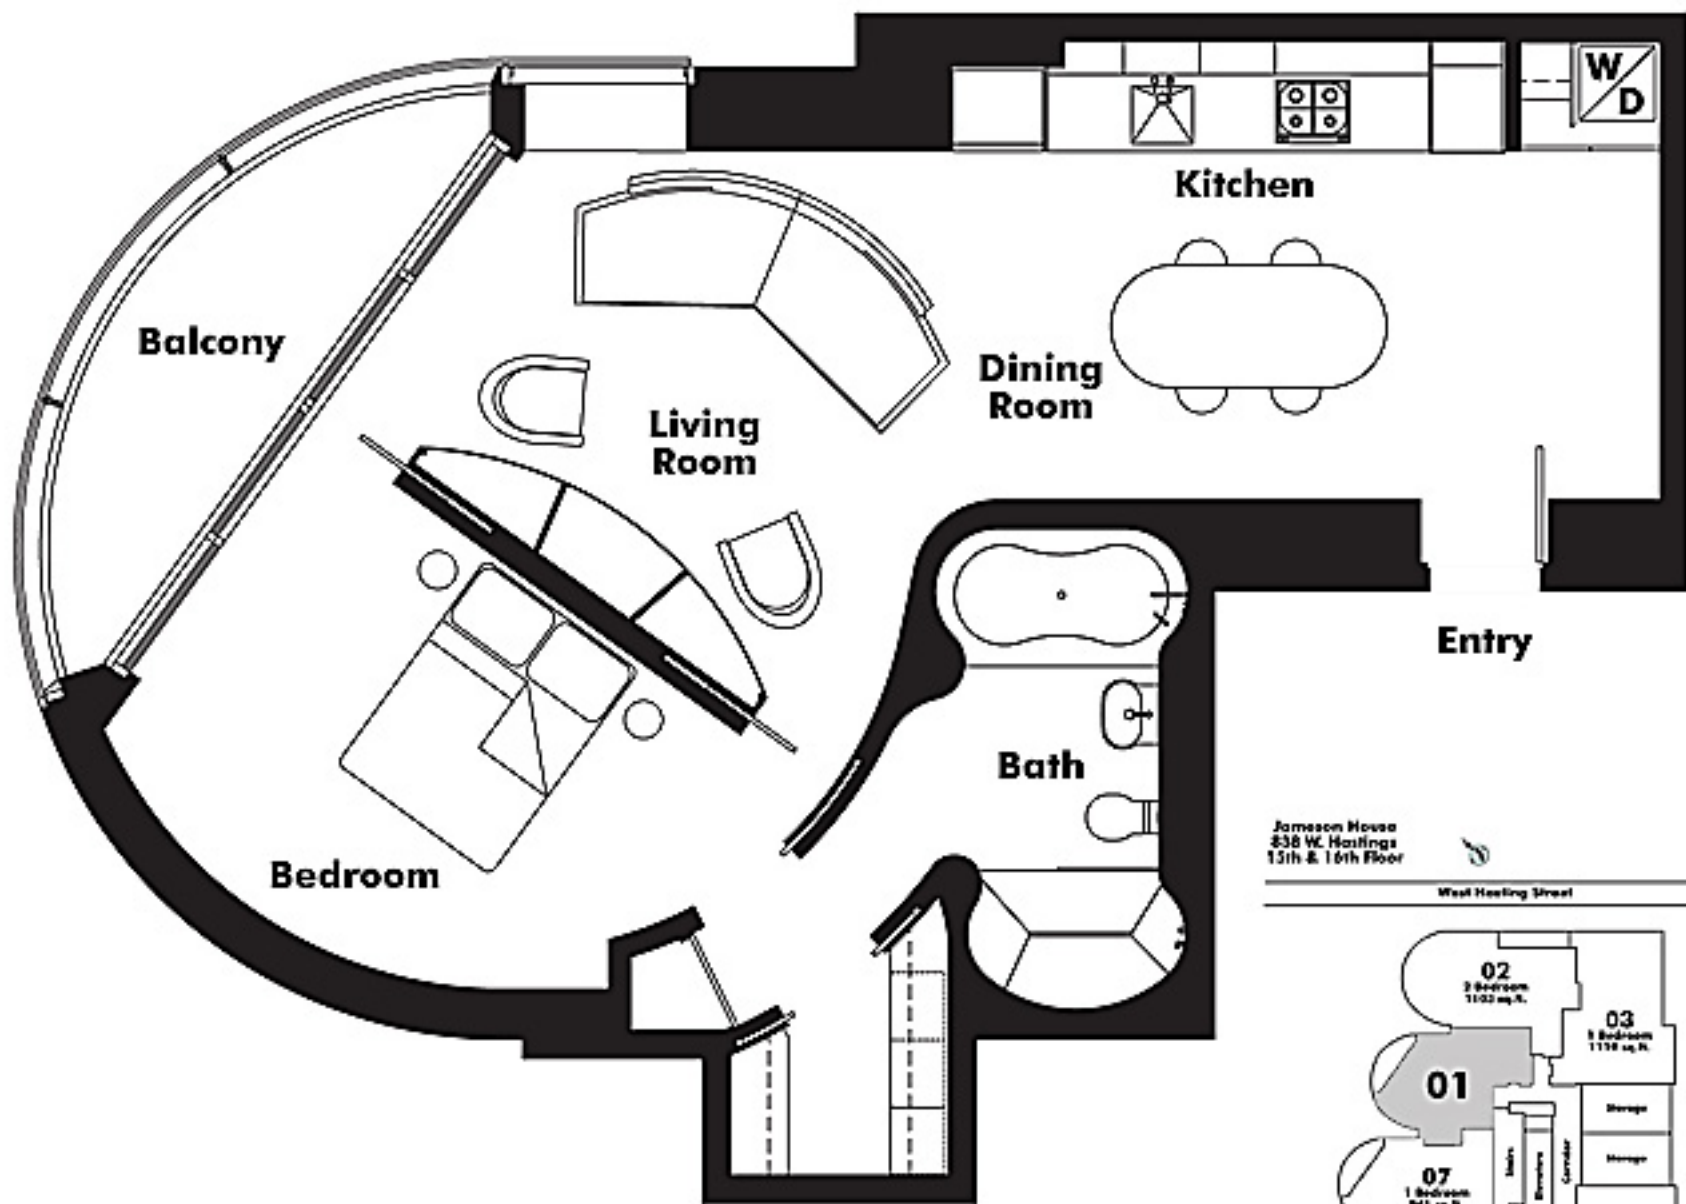


Jameson House
838 W. Hastings
15th & 16th Floor



West Hastings Street




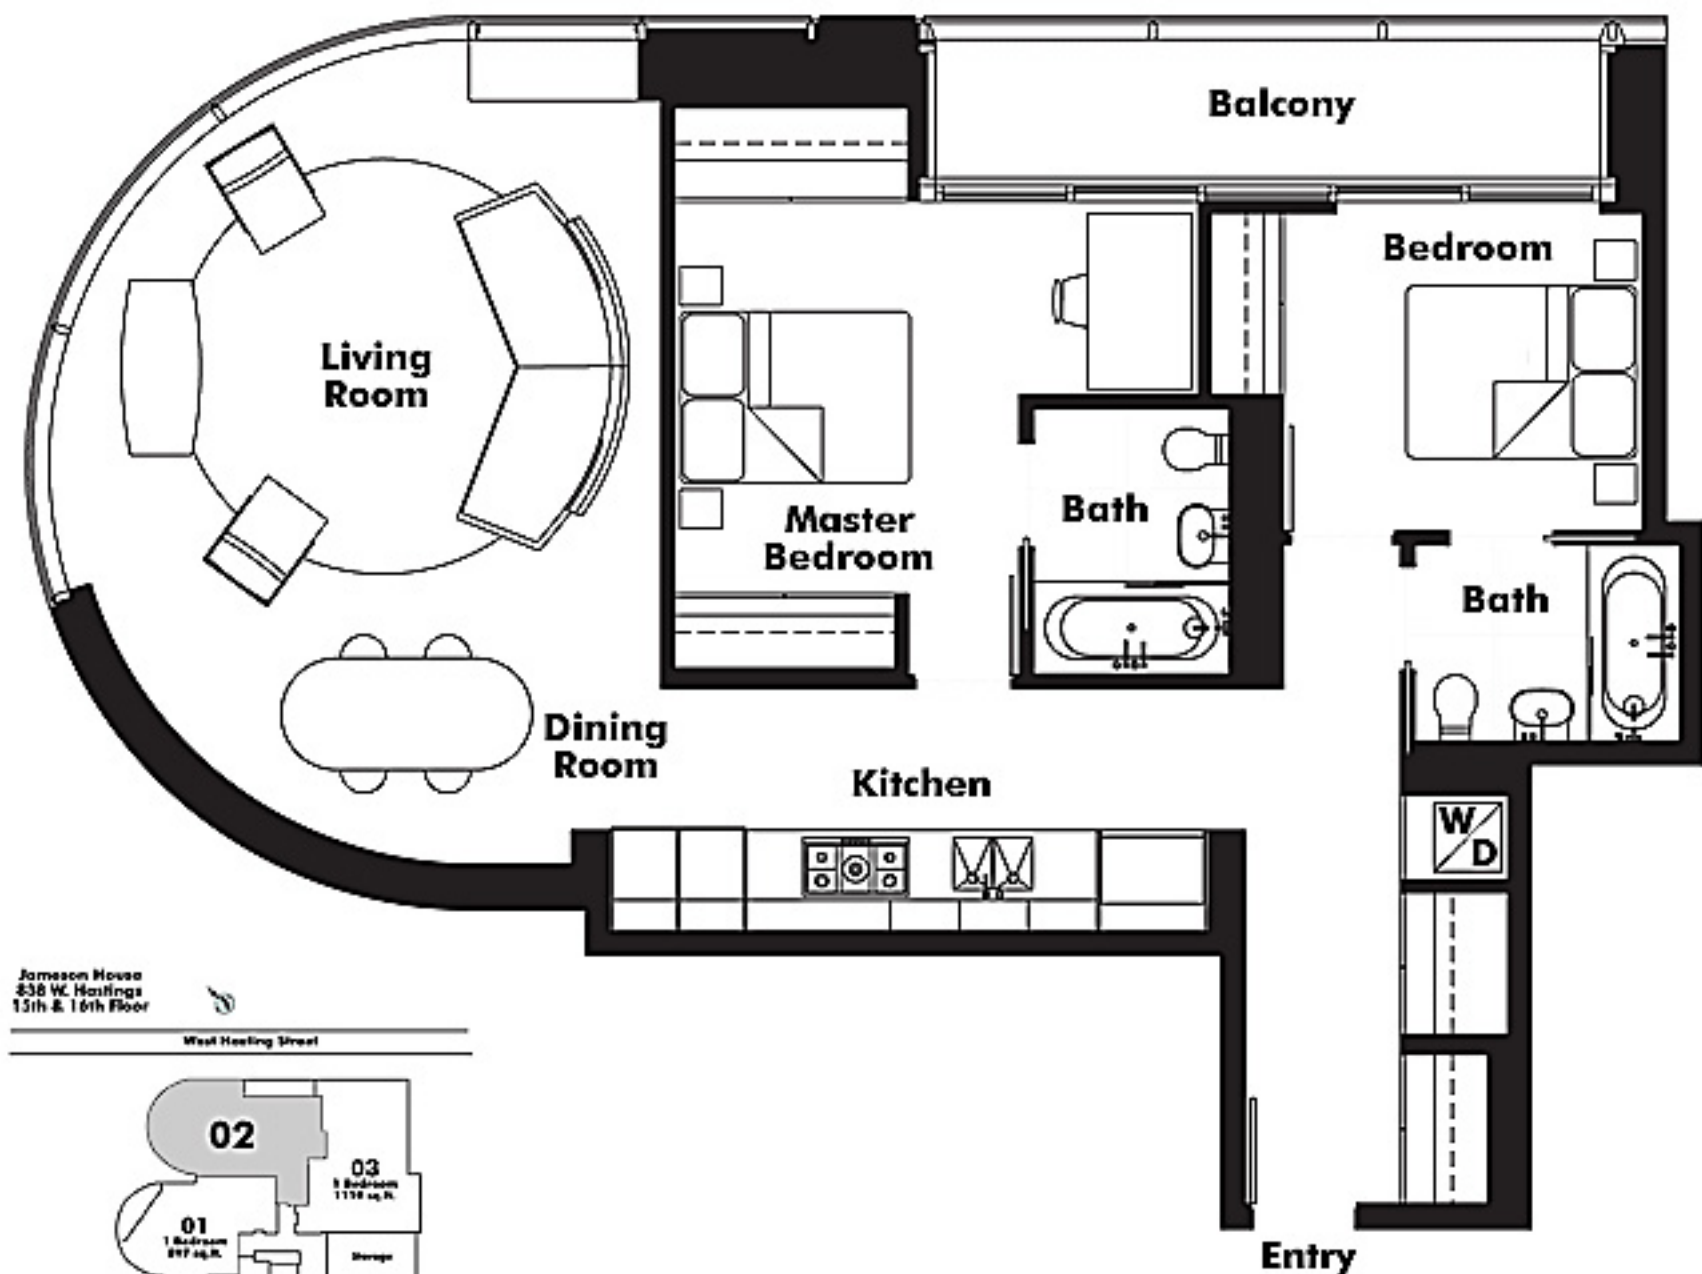

Jameson House
838 W. Hastings
15th & 16th Floor

West Hastings Street



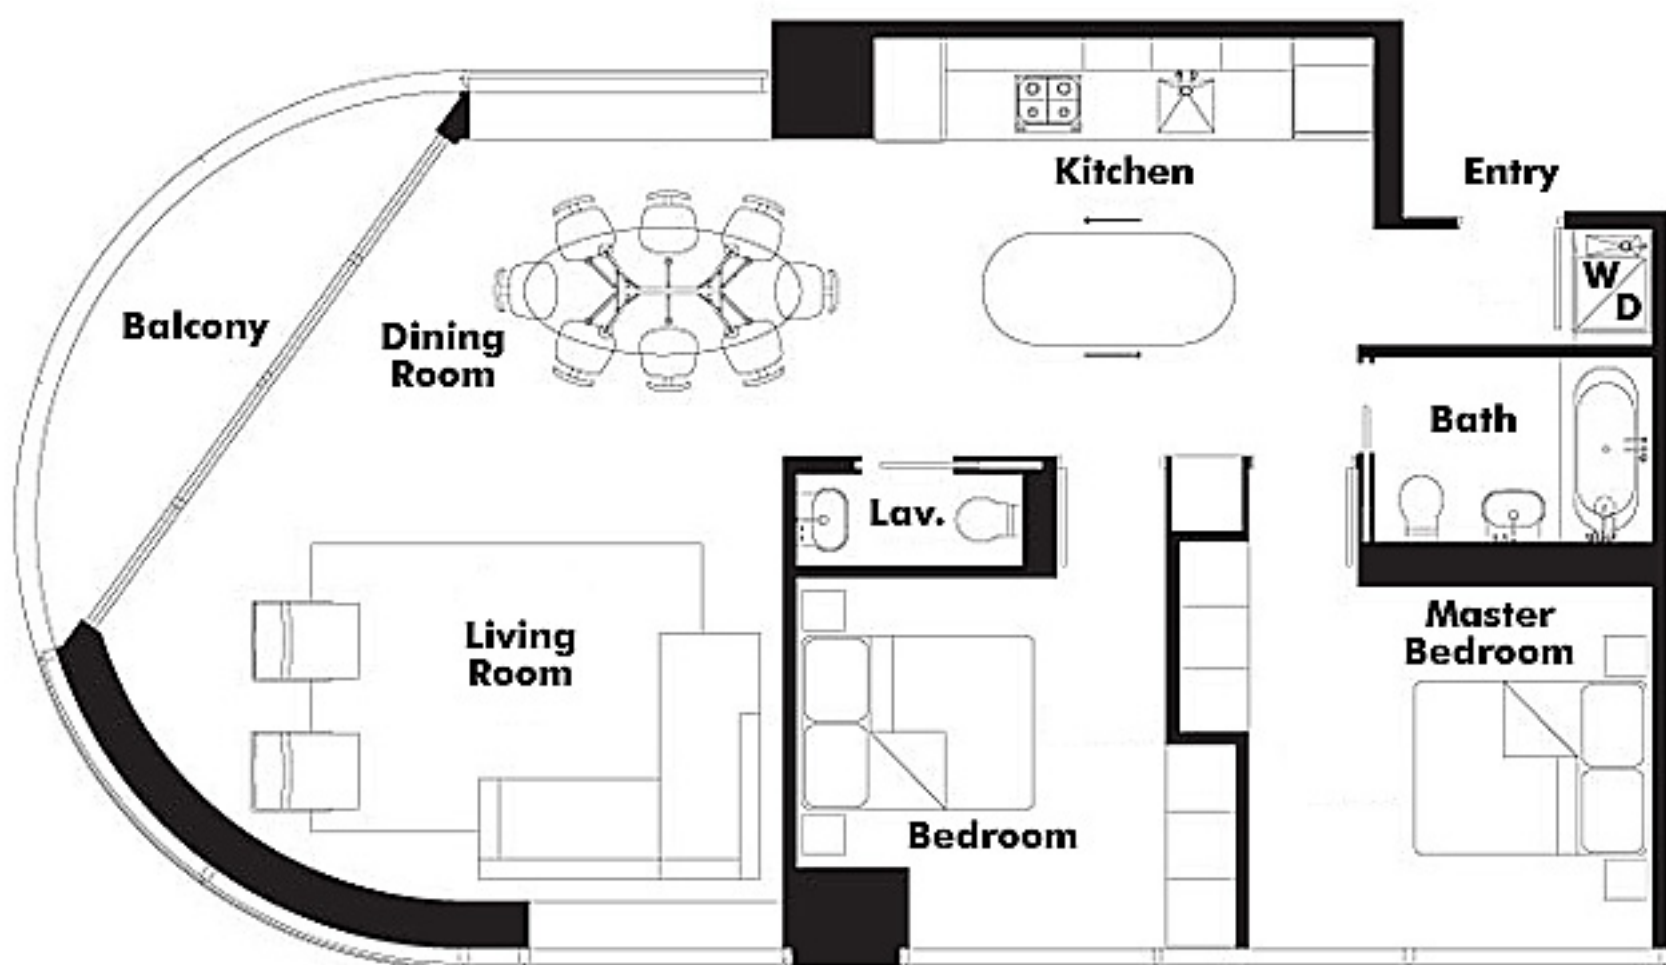


Jameson House
838 W. Hastings
15th & 16th Floor



West Hastings Street



Scale

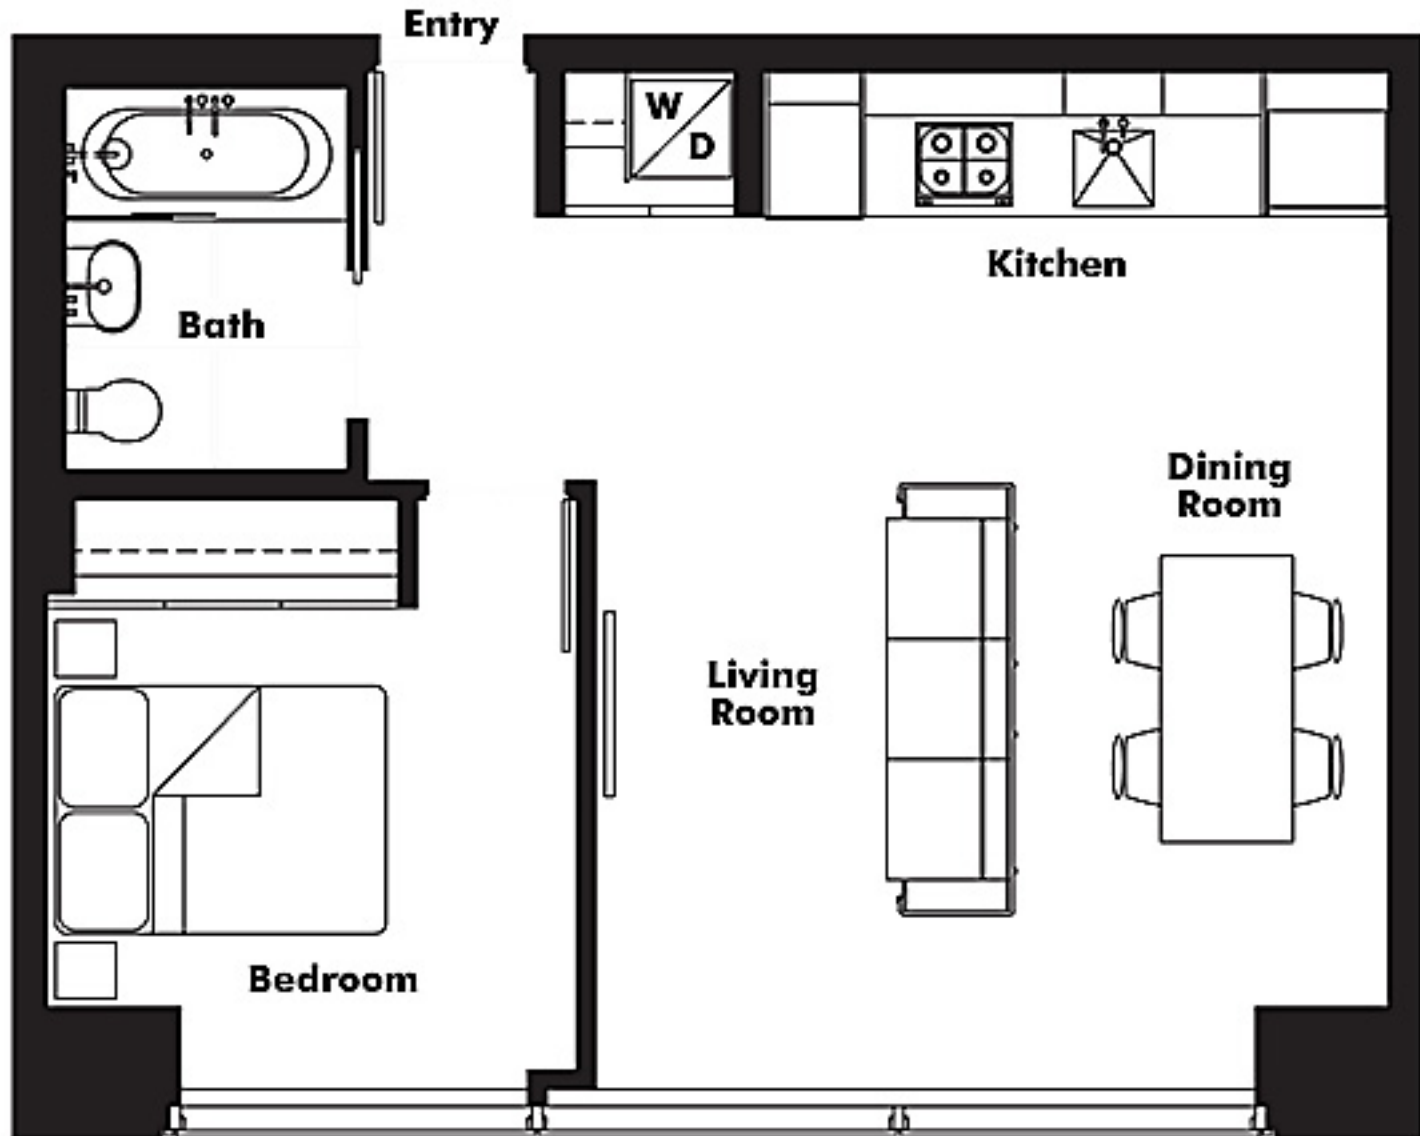


Jameson House
838 W. Hastings
15th & 16th Floor



West Hastings Street



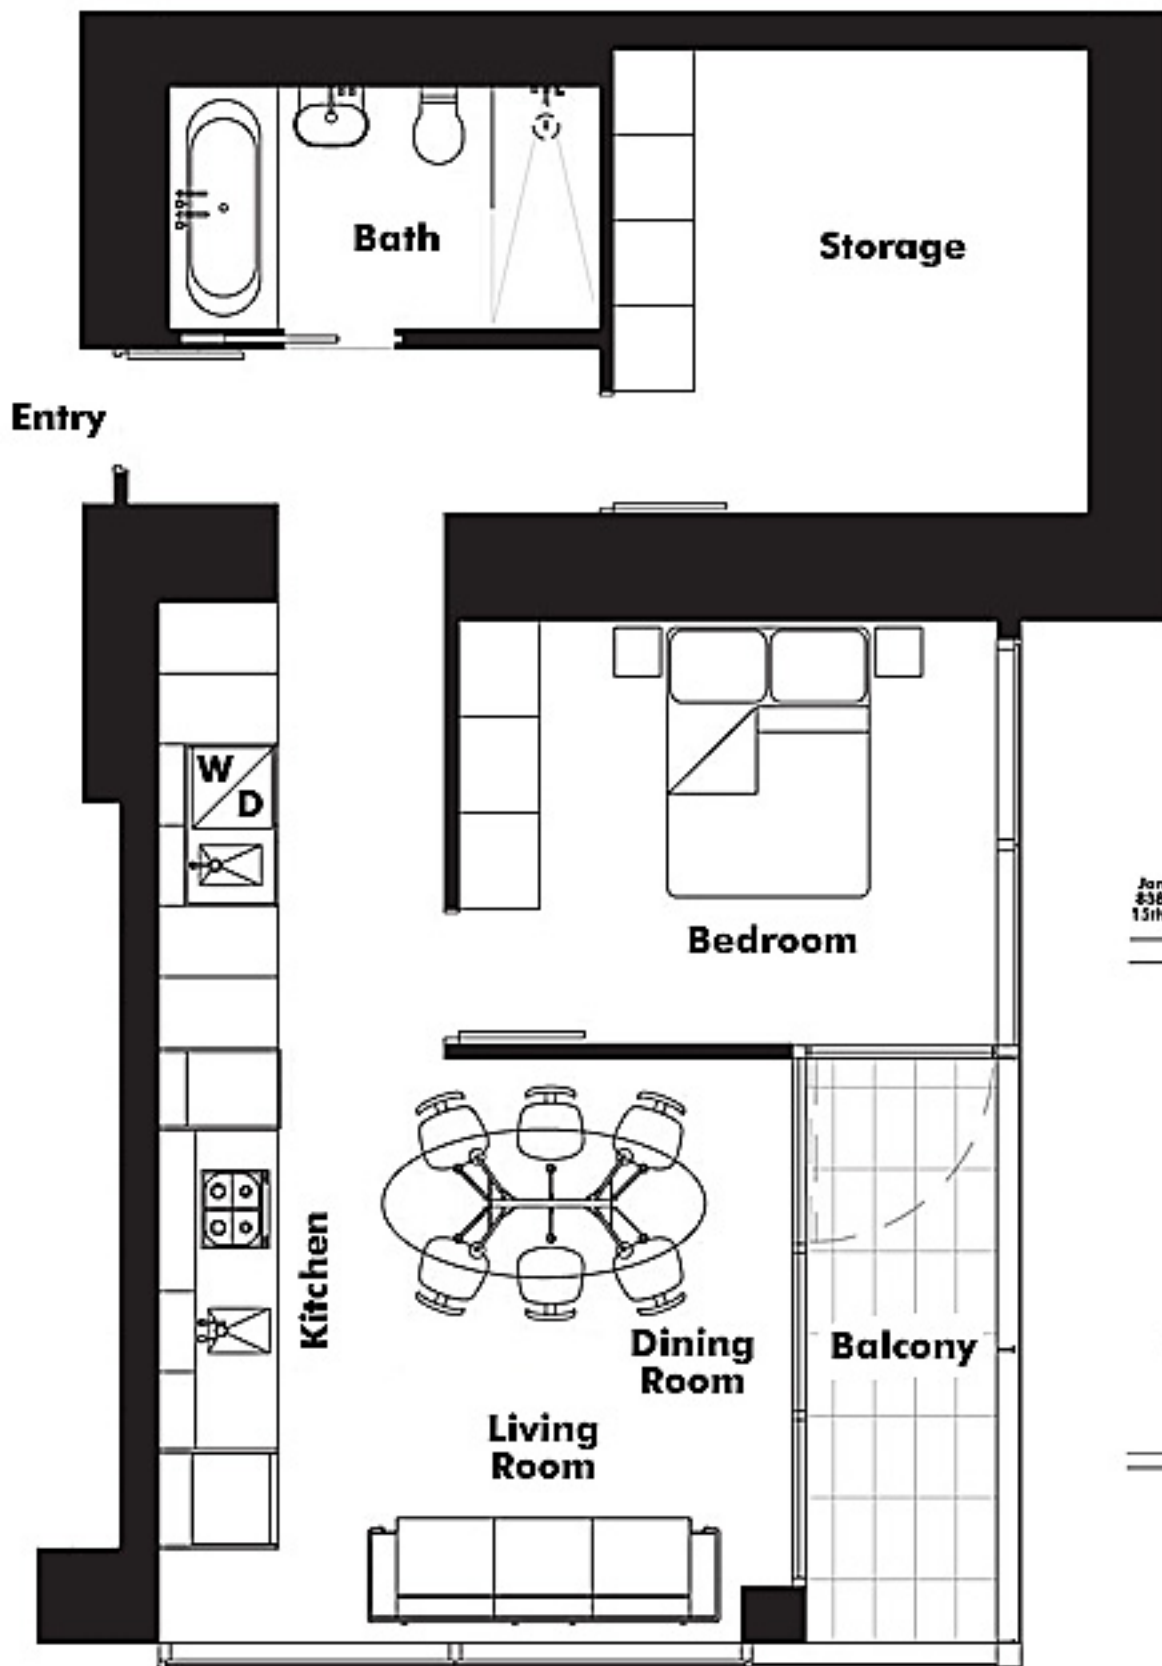

Jameson Homes
838 W. Hastings
15th & 16th Floor



West Hastings Street



5040

Jameson House
838 W. Hastings
13th & 16th Floor

West Hastings Street



Scale

Entry

Kitchen

Dining Room


Living Room


Bedroom

Bath

Den


W
D

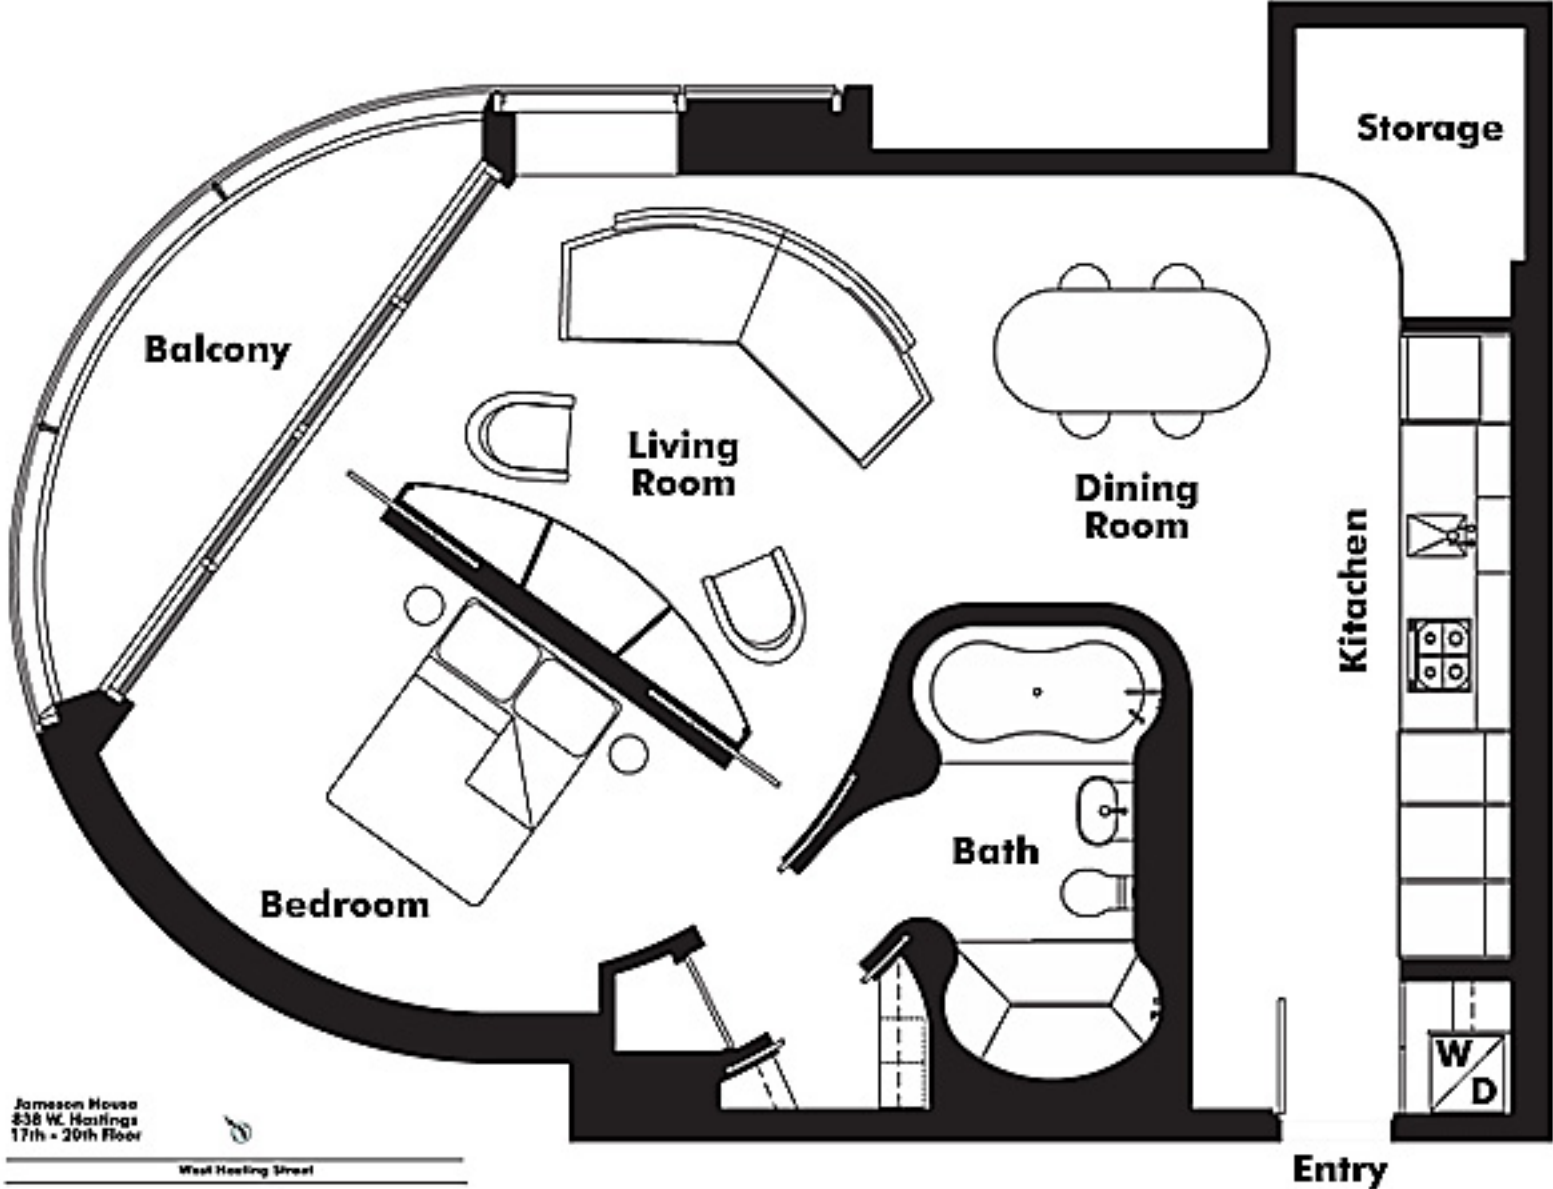


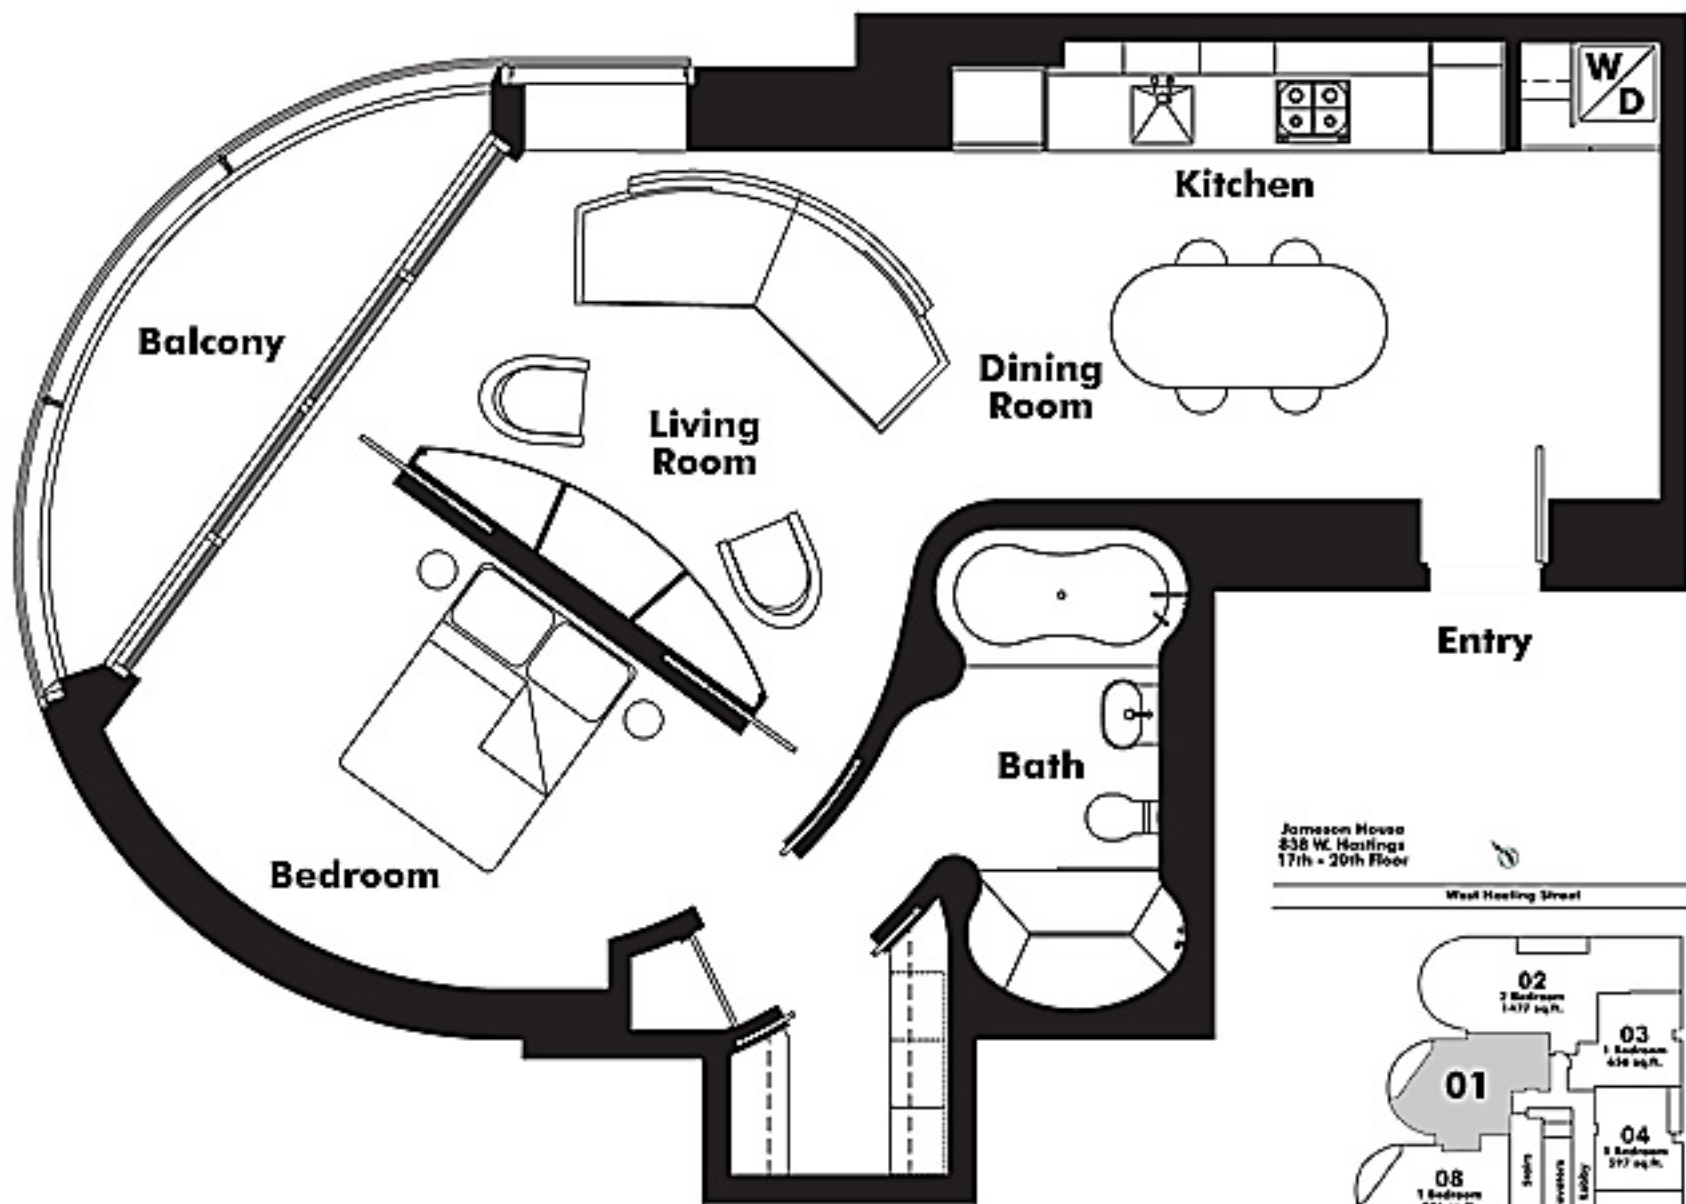

Jameson House
 838 W. Hastings
 17th - 20th Floor

West Hastings Street

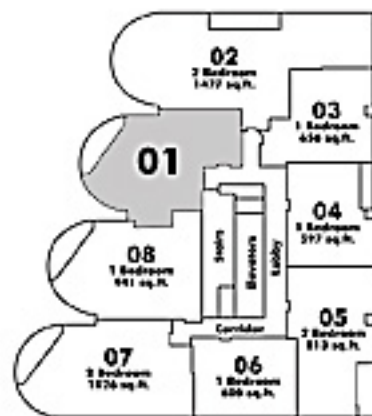


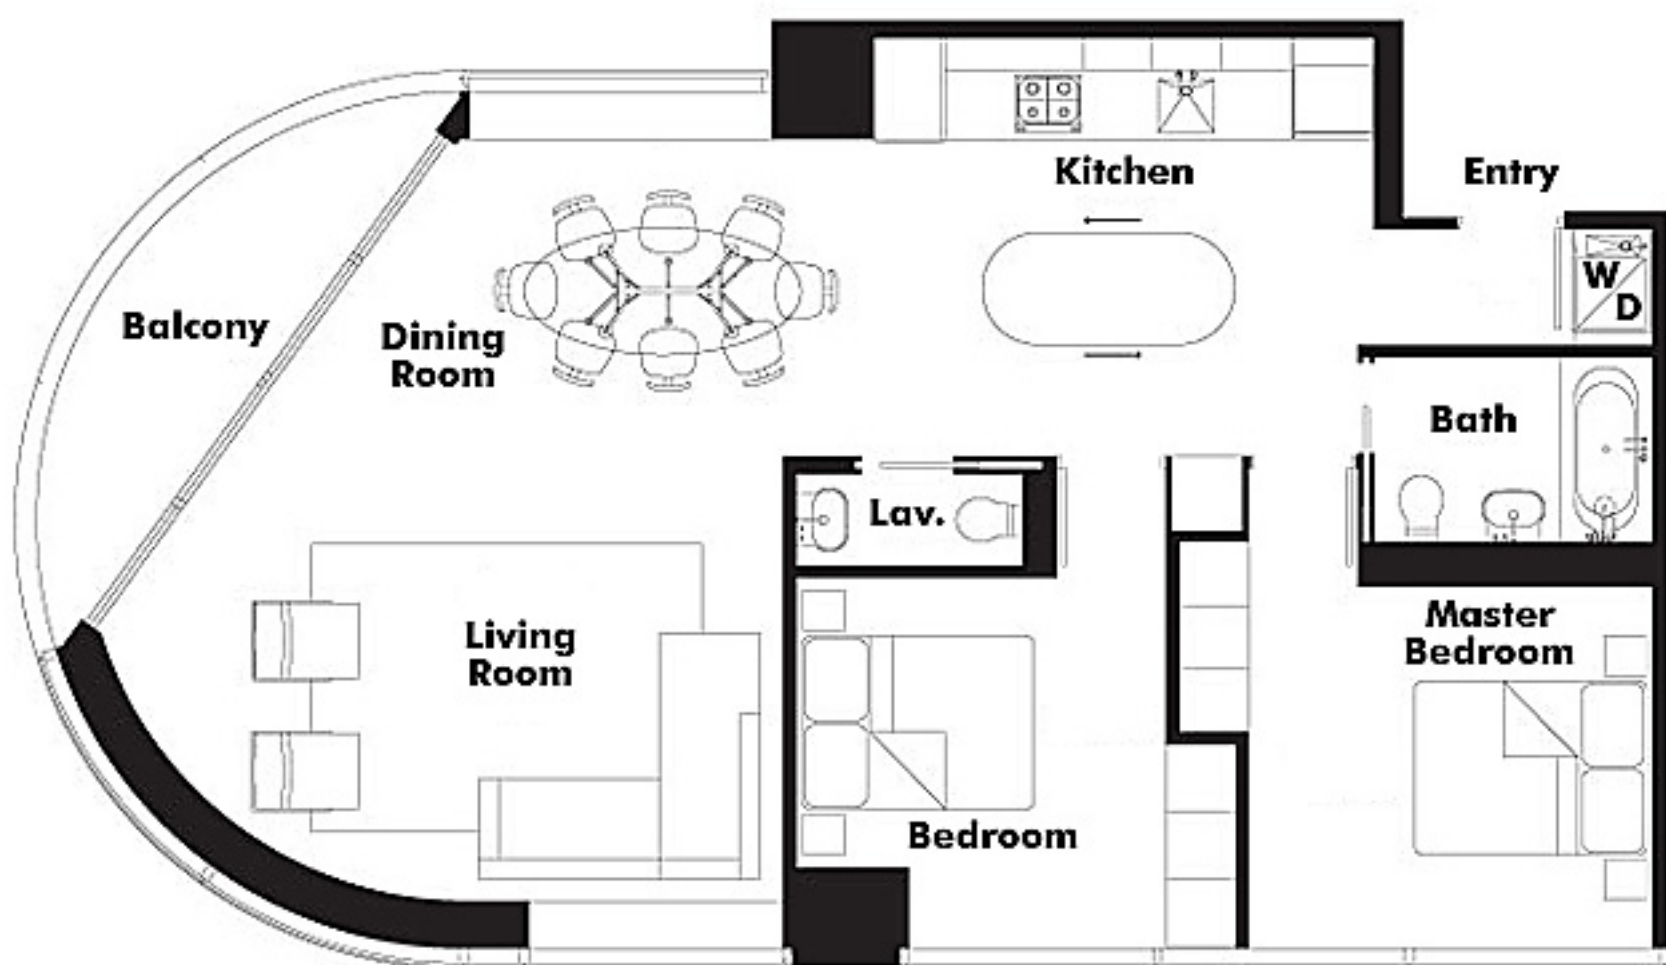


Jameson House
838 W. Hastings
17th - 20th Floor



West Hastings Street

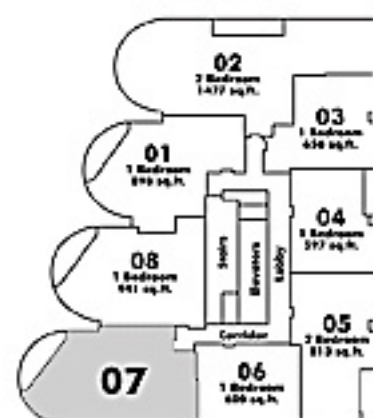


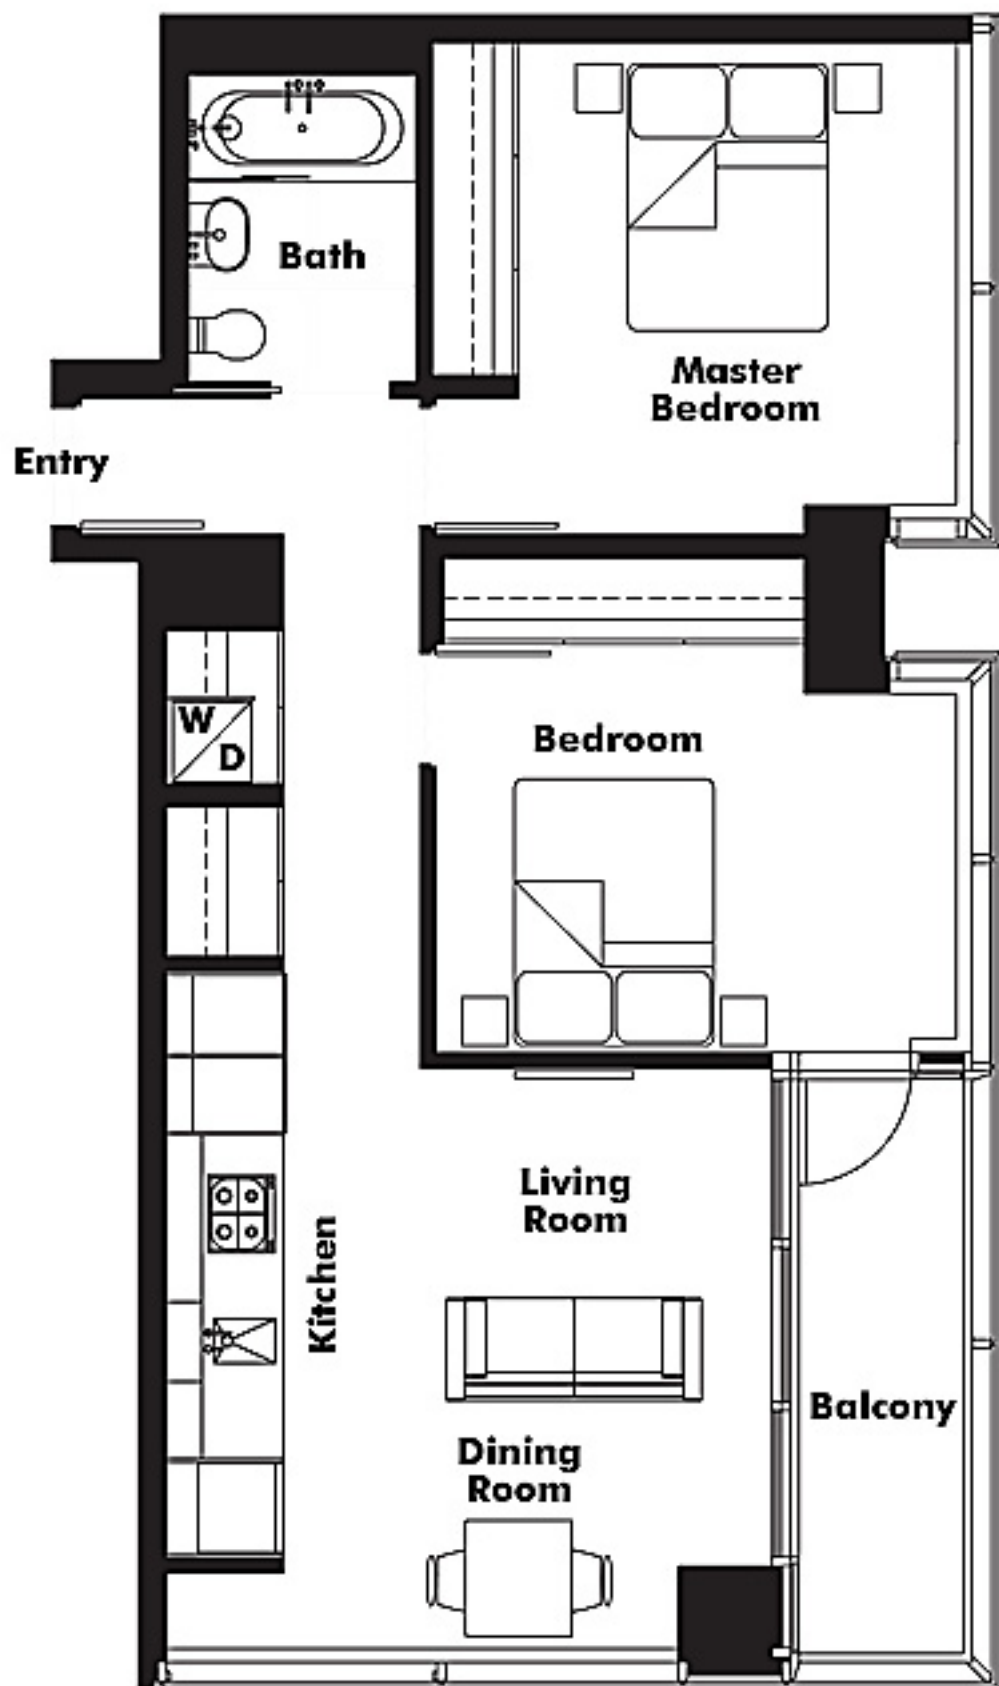


Jameson House
838 W. Hastings
17th - 20th Floor



West Hastings Street

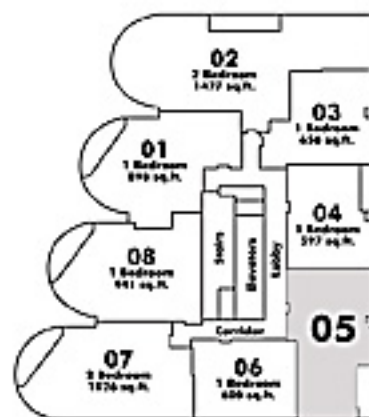

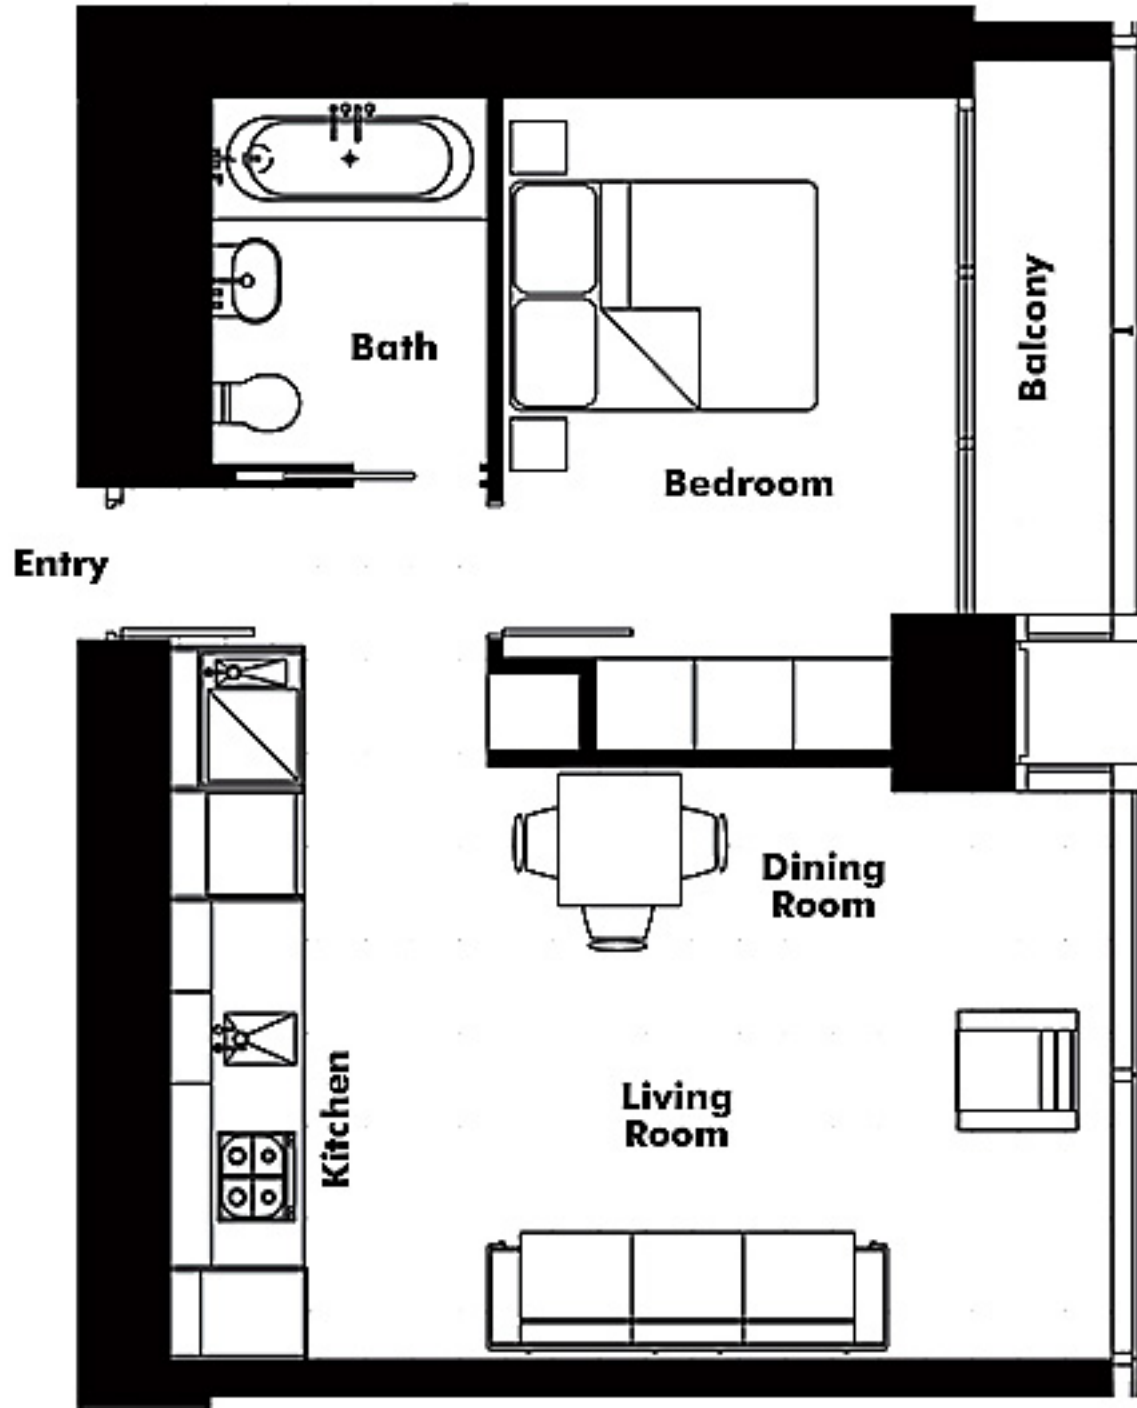


Jameson House
838 W. Hastings
17th - 20th Floor




West Hastings Street



Lane

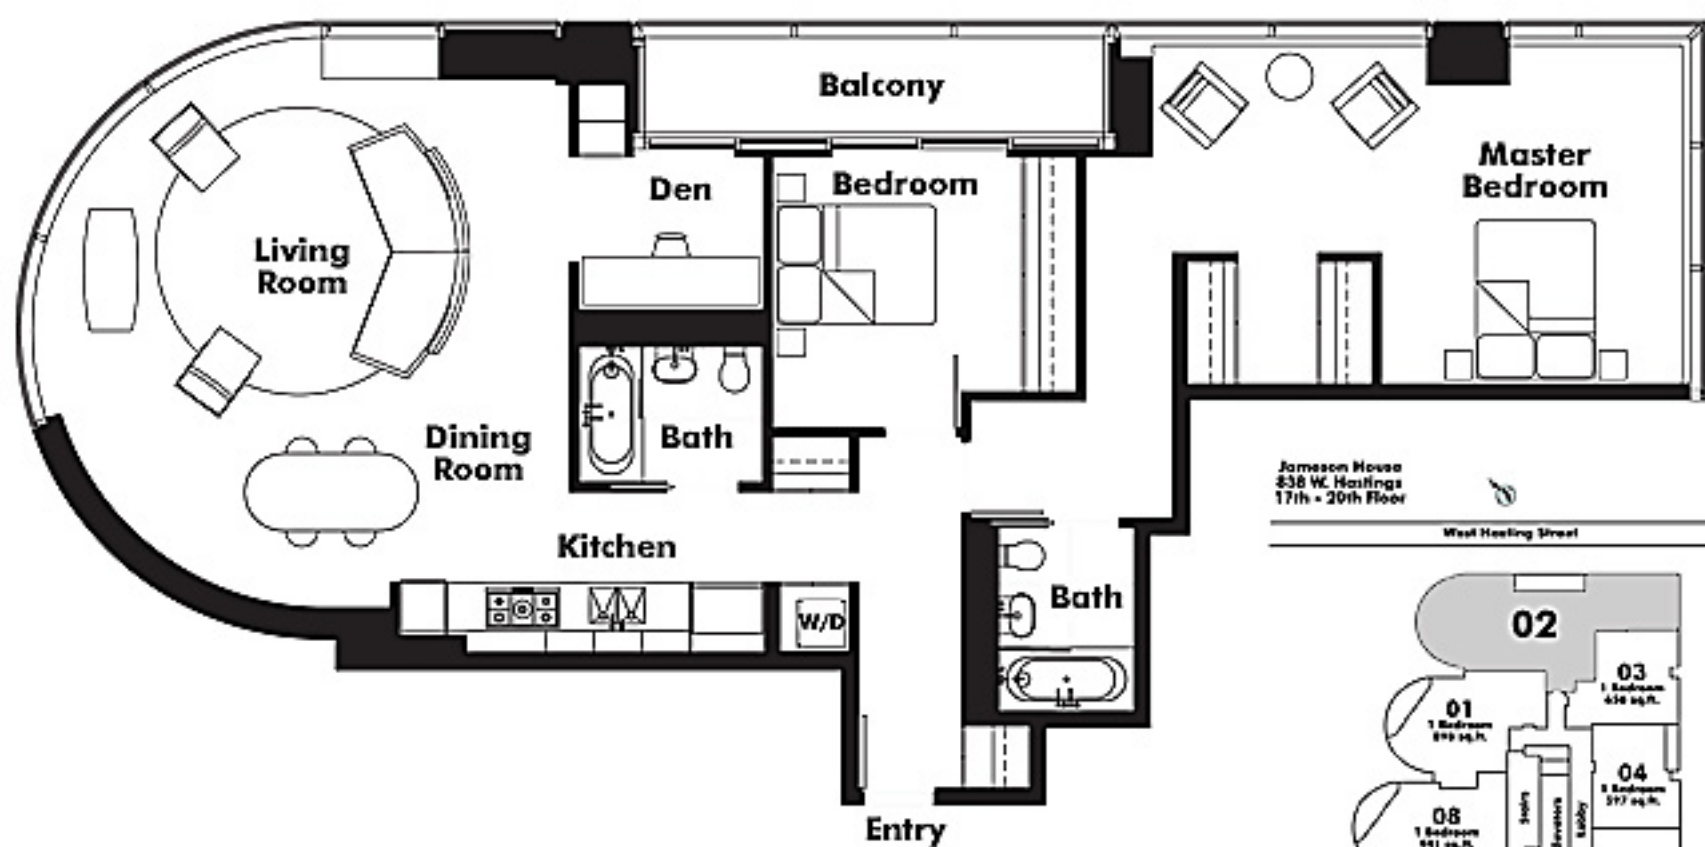


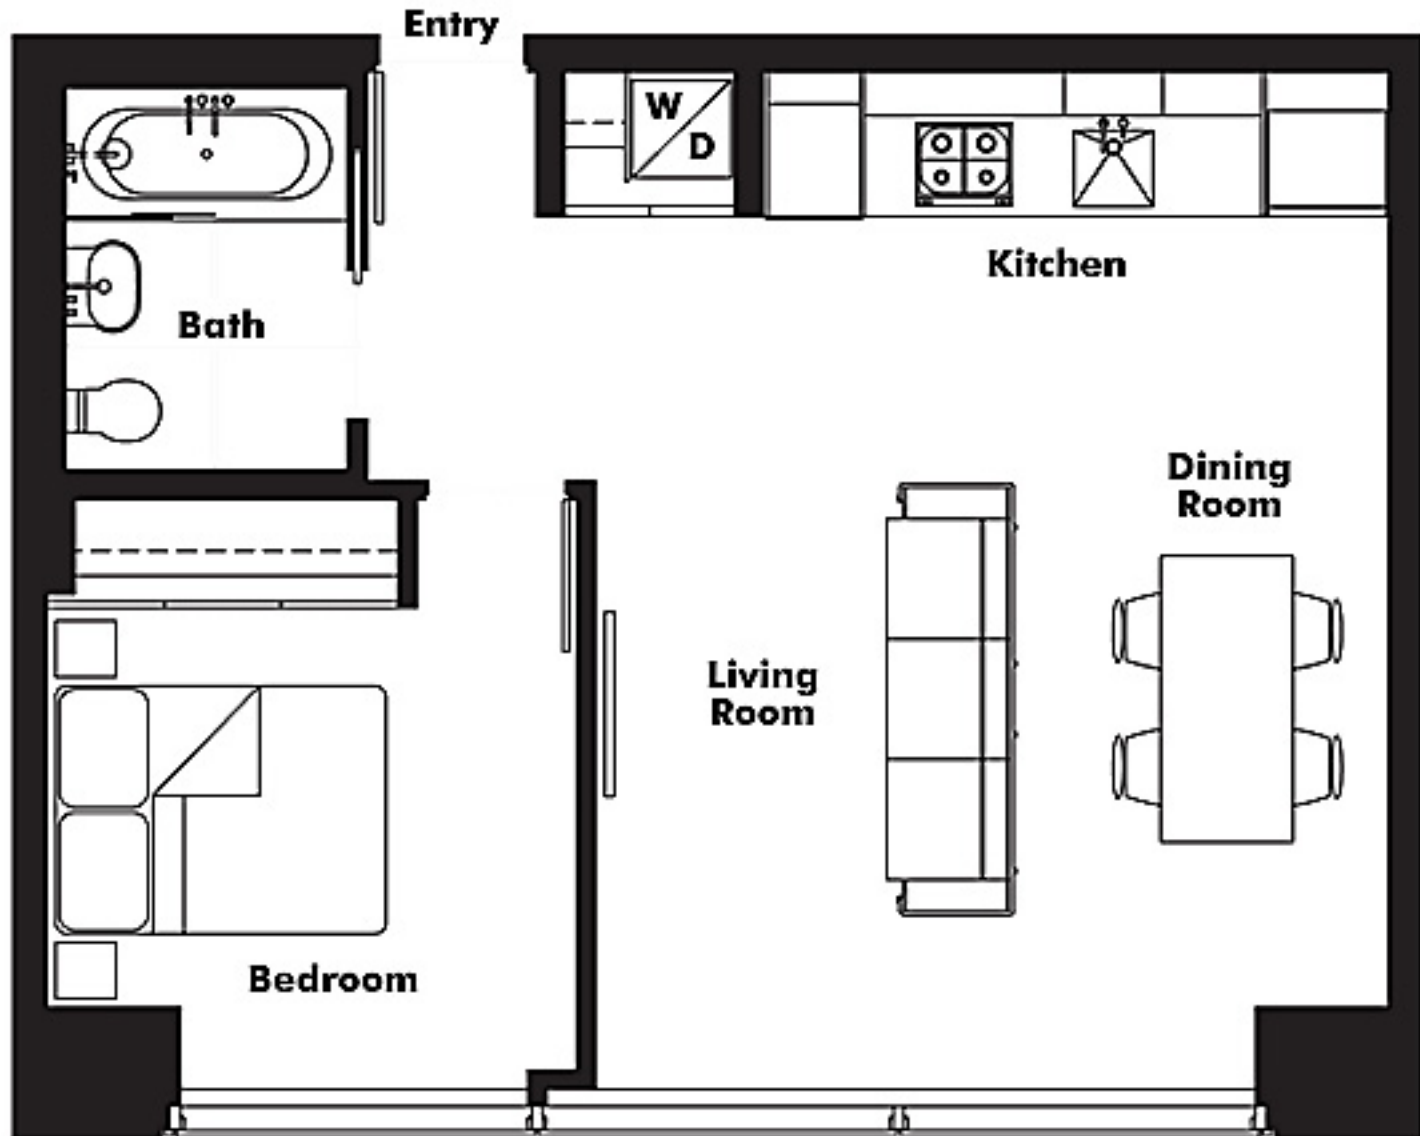

Jameson House
838 W. Hastings
17th - 20th Floor



West Hastings Street

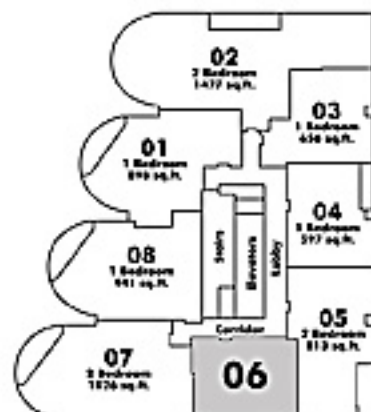



West Hastings Street



Entry

Kitchen

Dining Room



Living Room

Bath

Bedroom


W
D

West Hastings Street

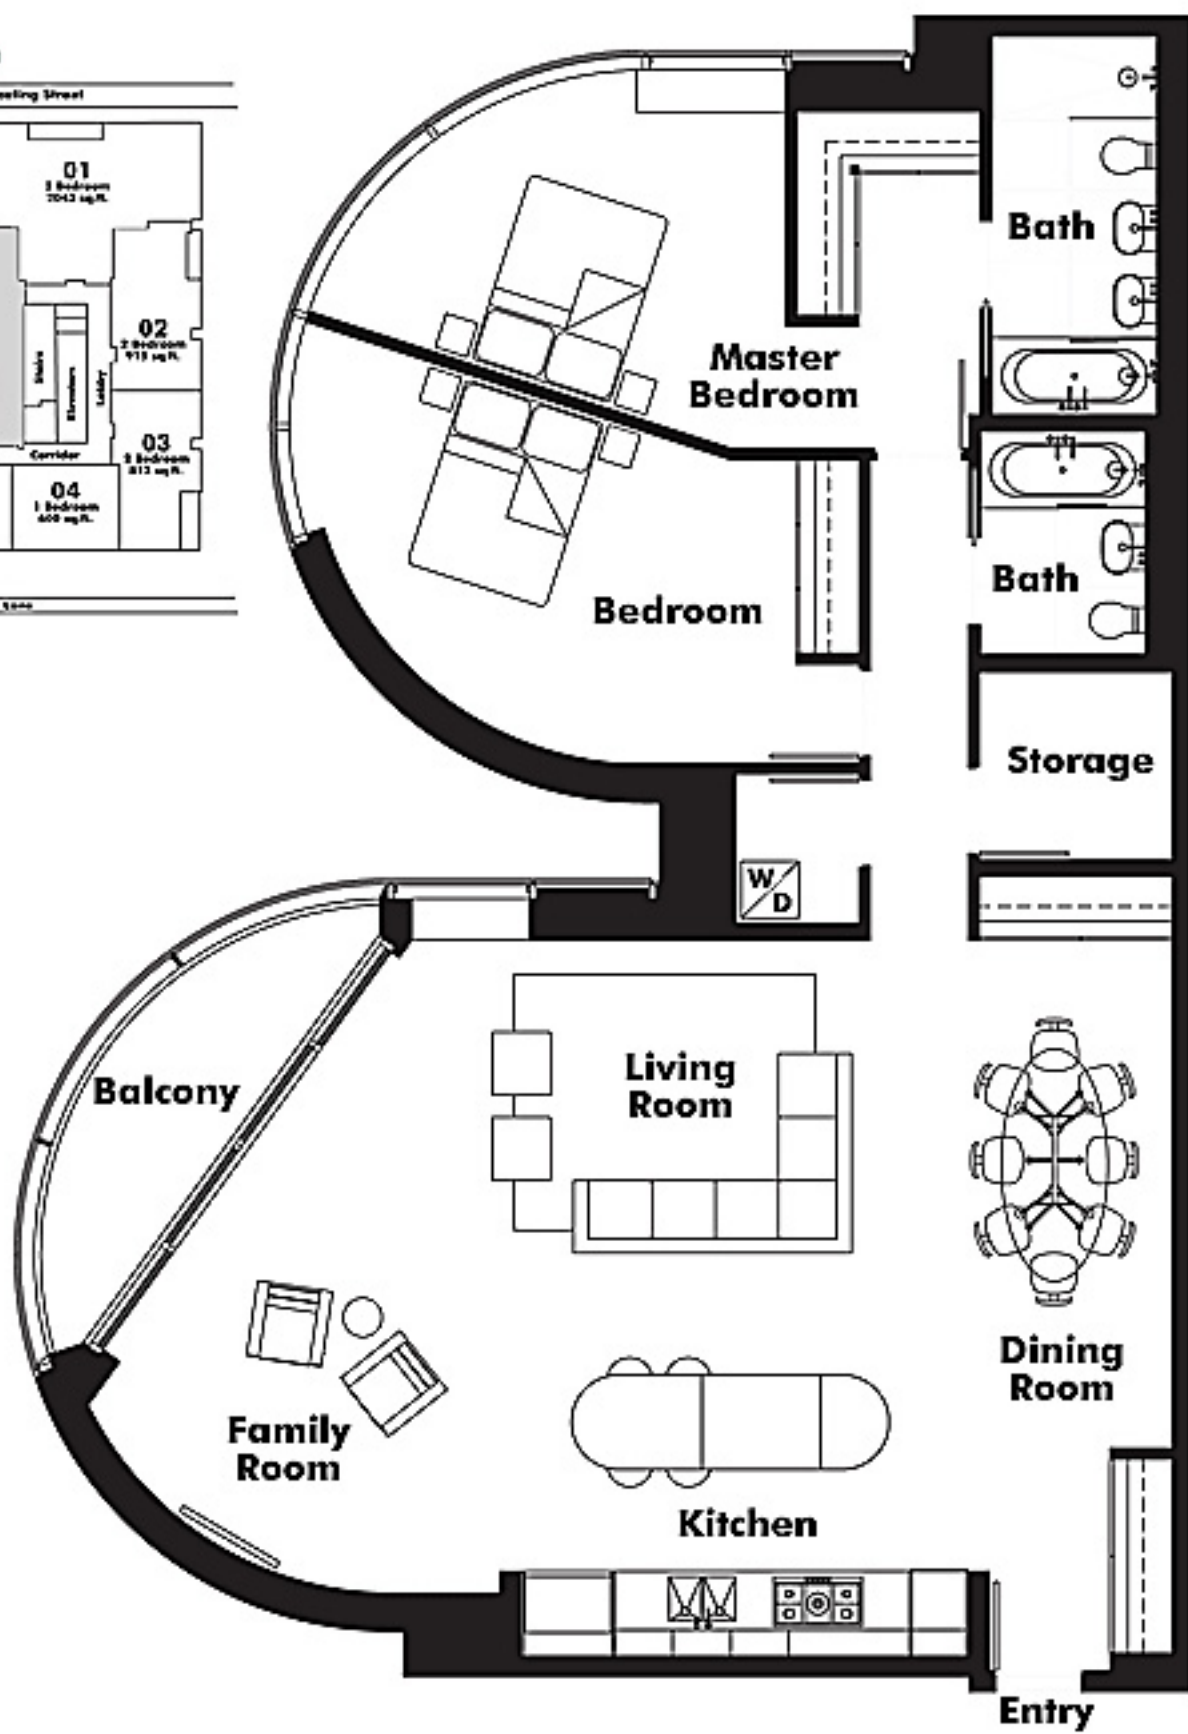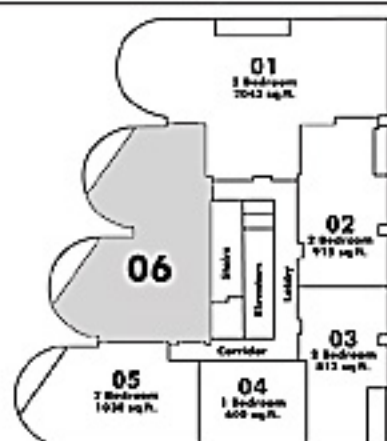





West Hastings Street

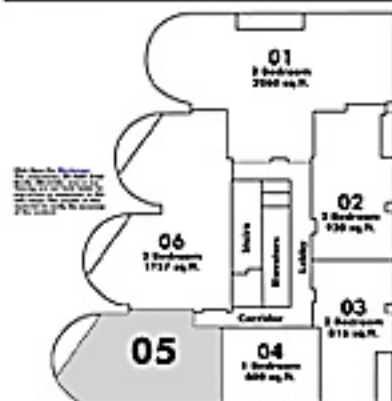


1/8" = 1'-0"

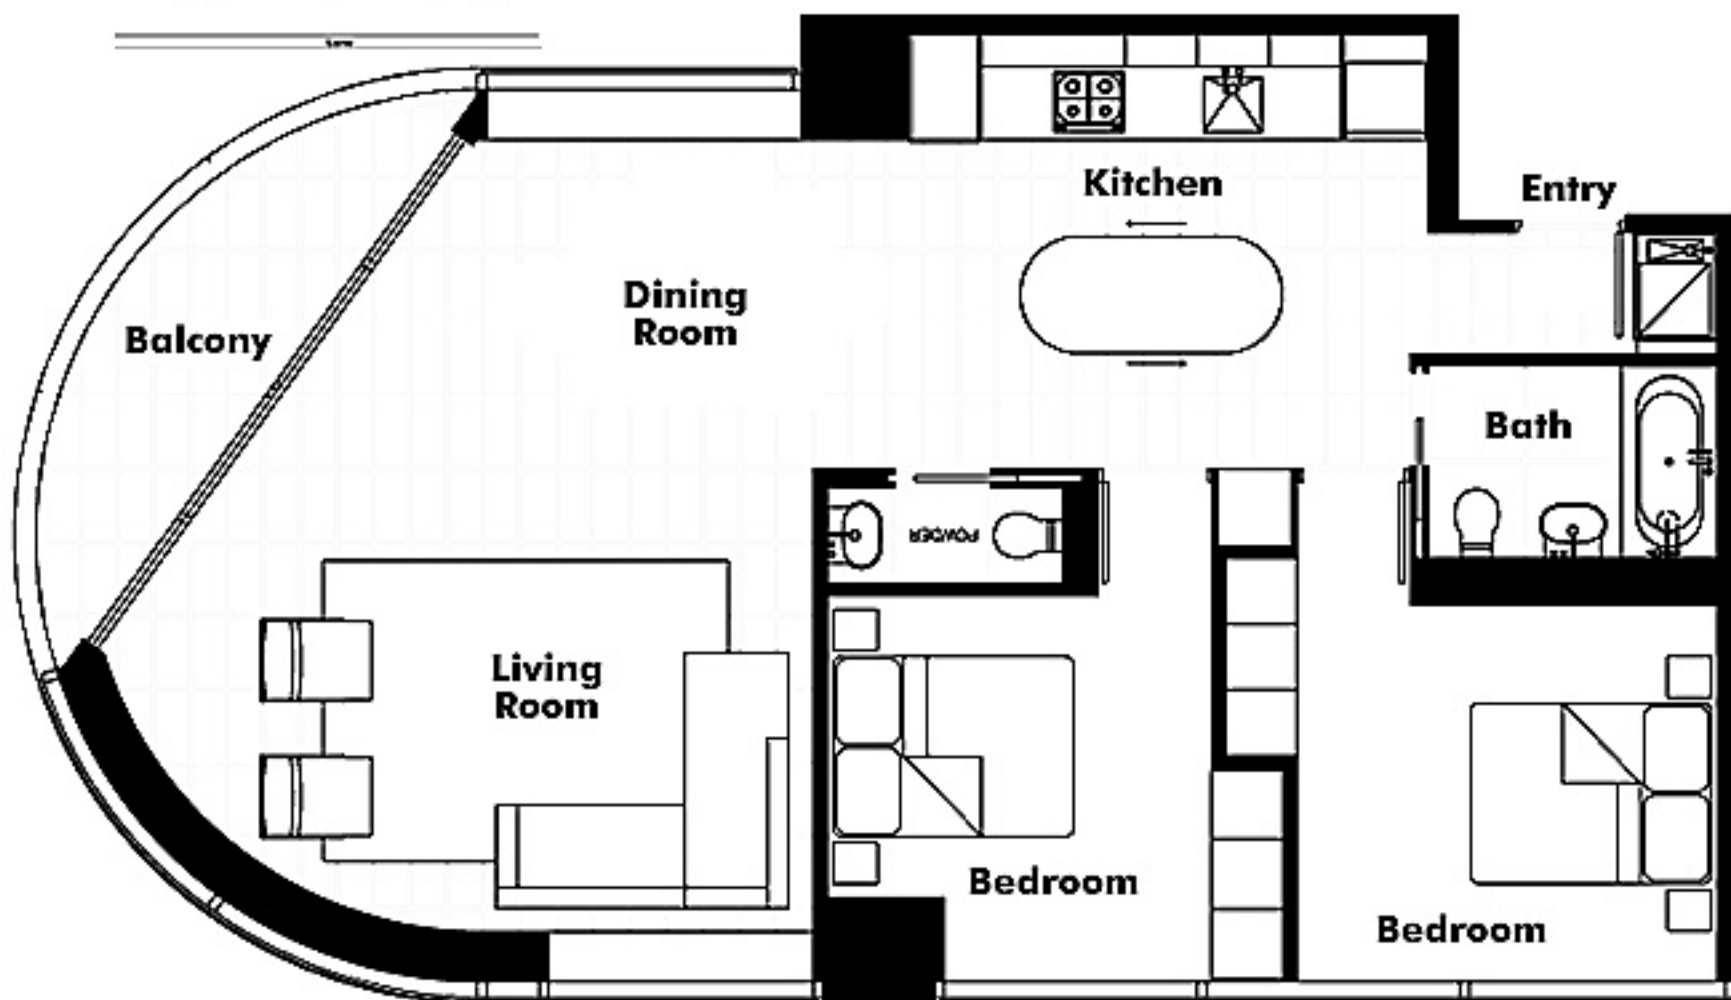


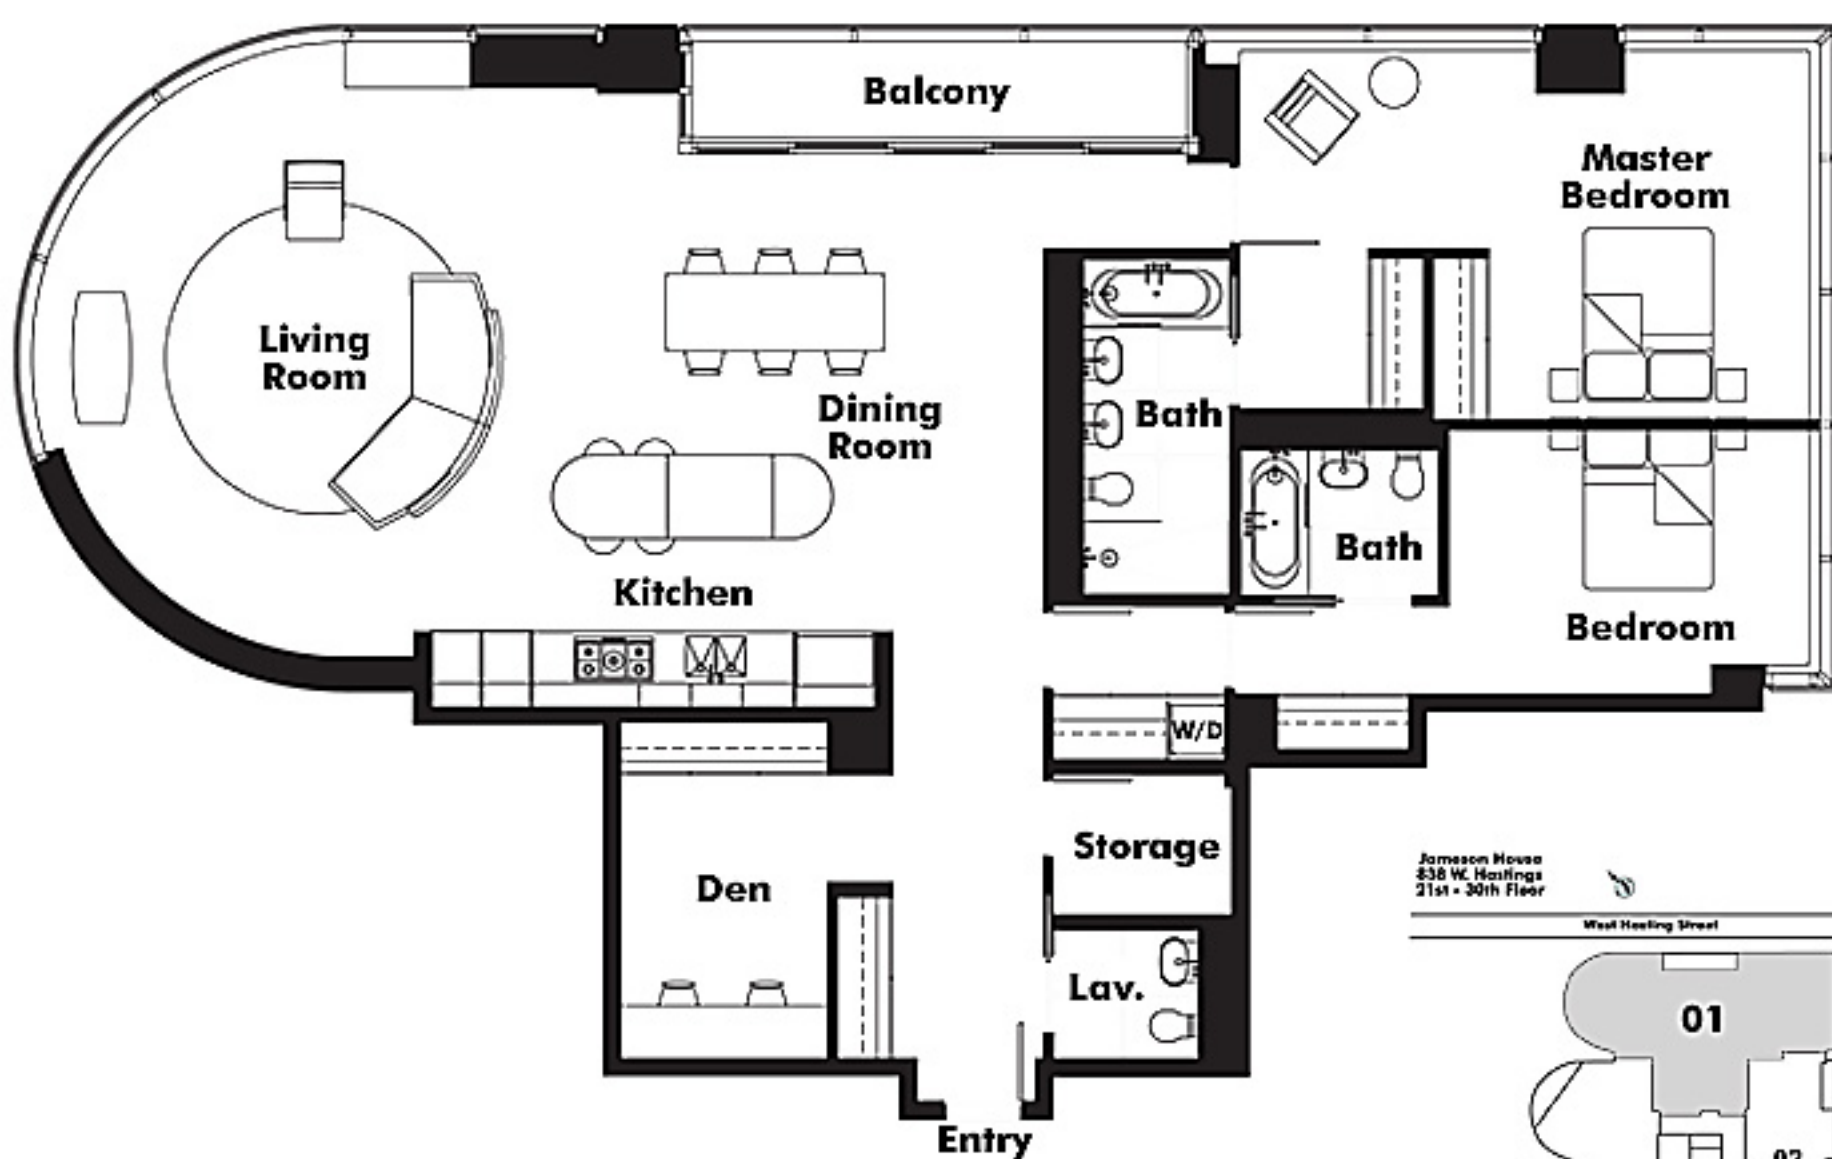

Jameson House
838 W. Hastings
21st + 30th Floor

West Hastings Street

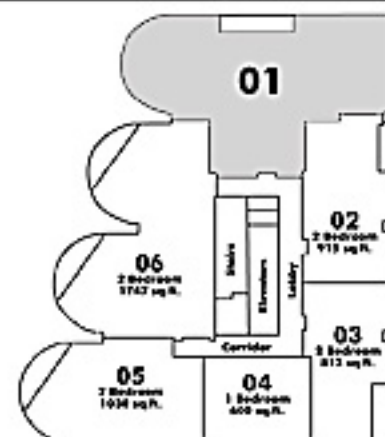


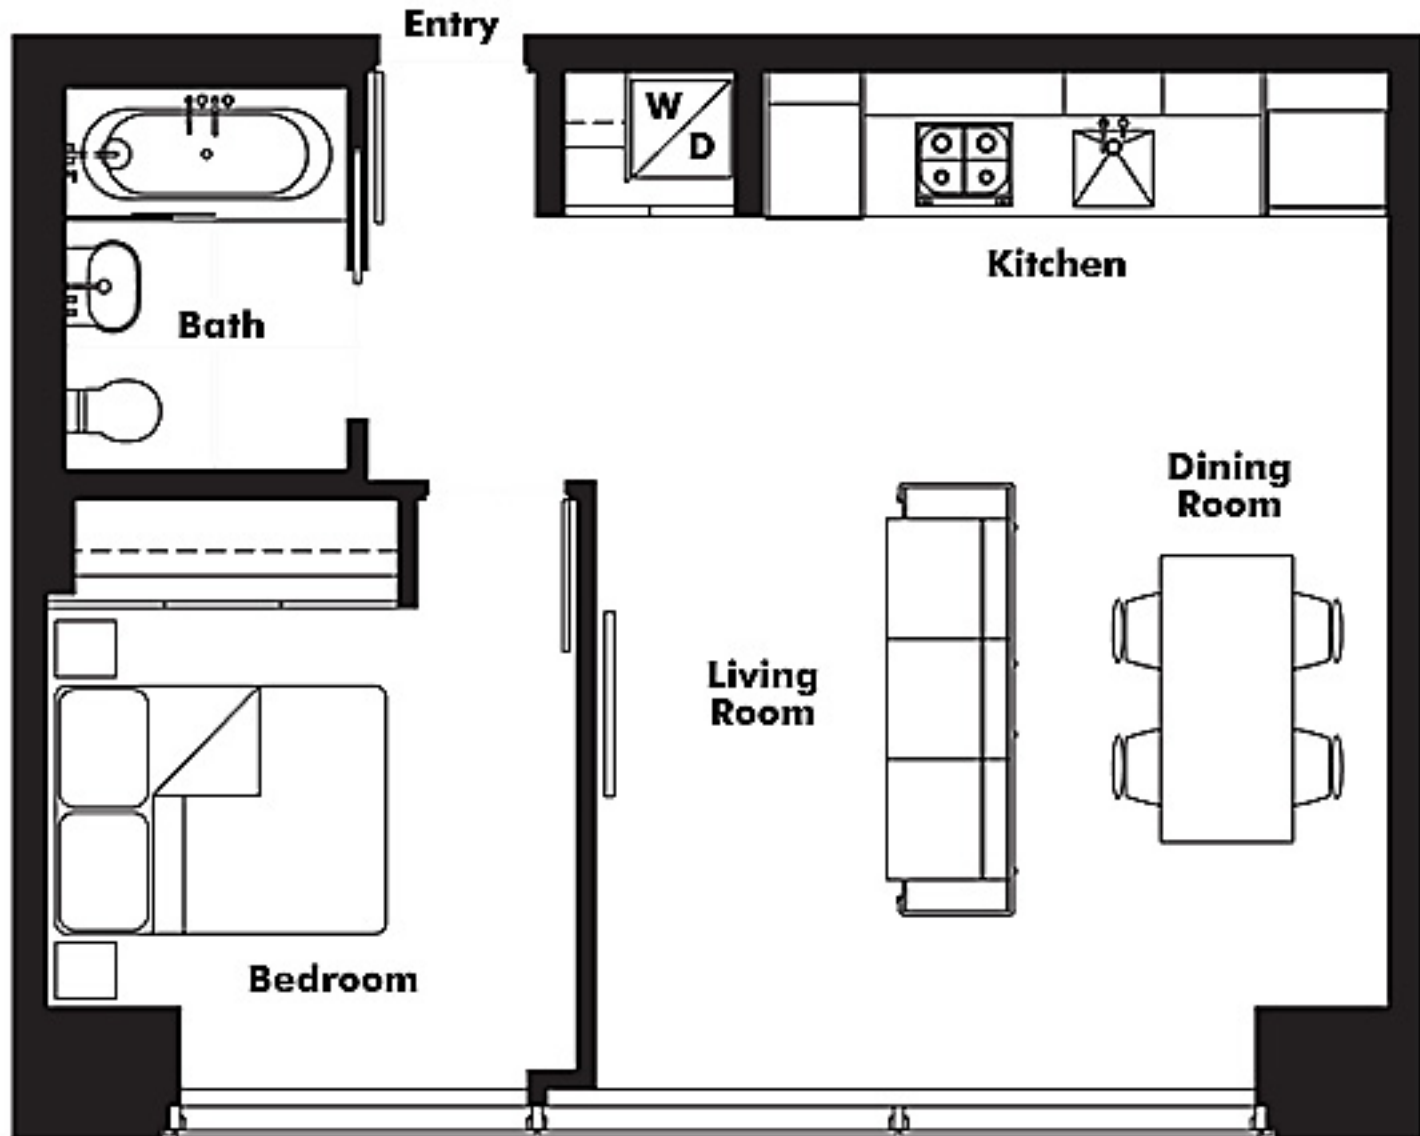


Jameson House
838 W. Hastings
21st - 30th Floor



West Hastings Street

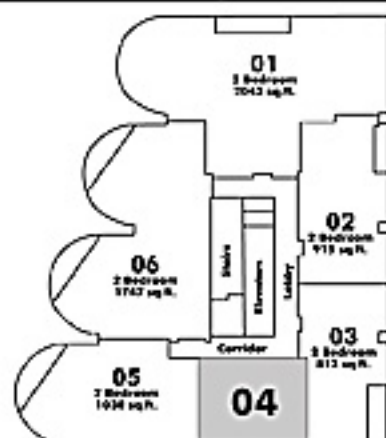


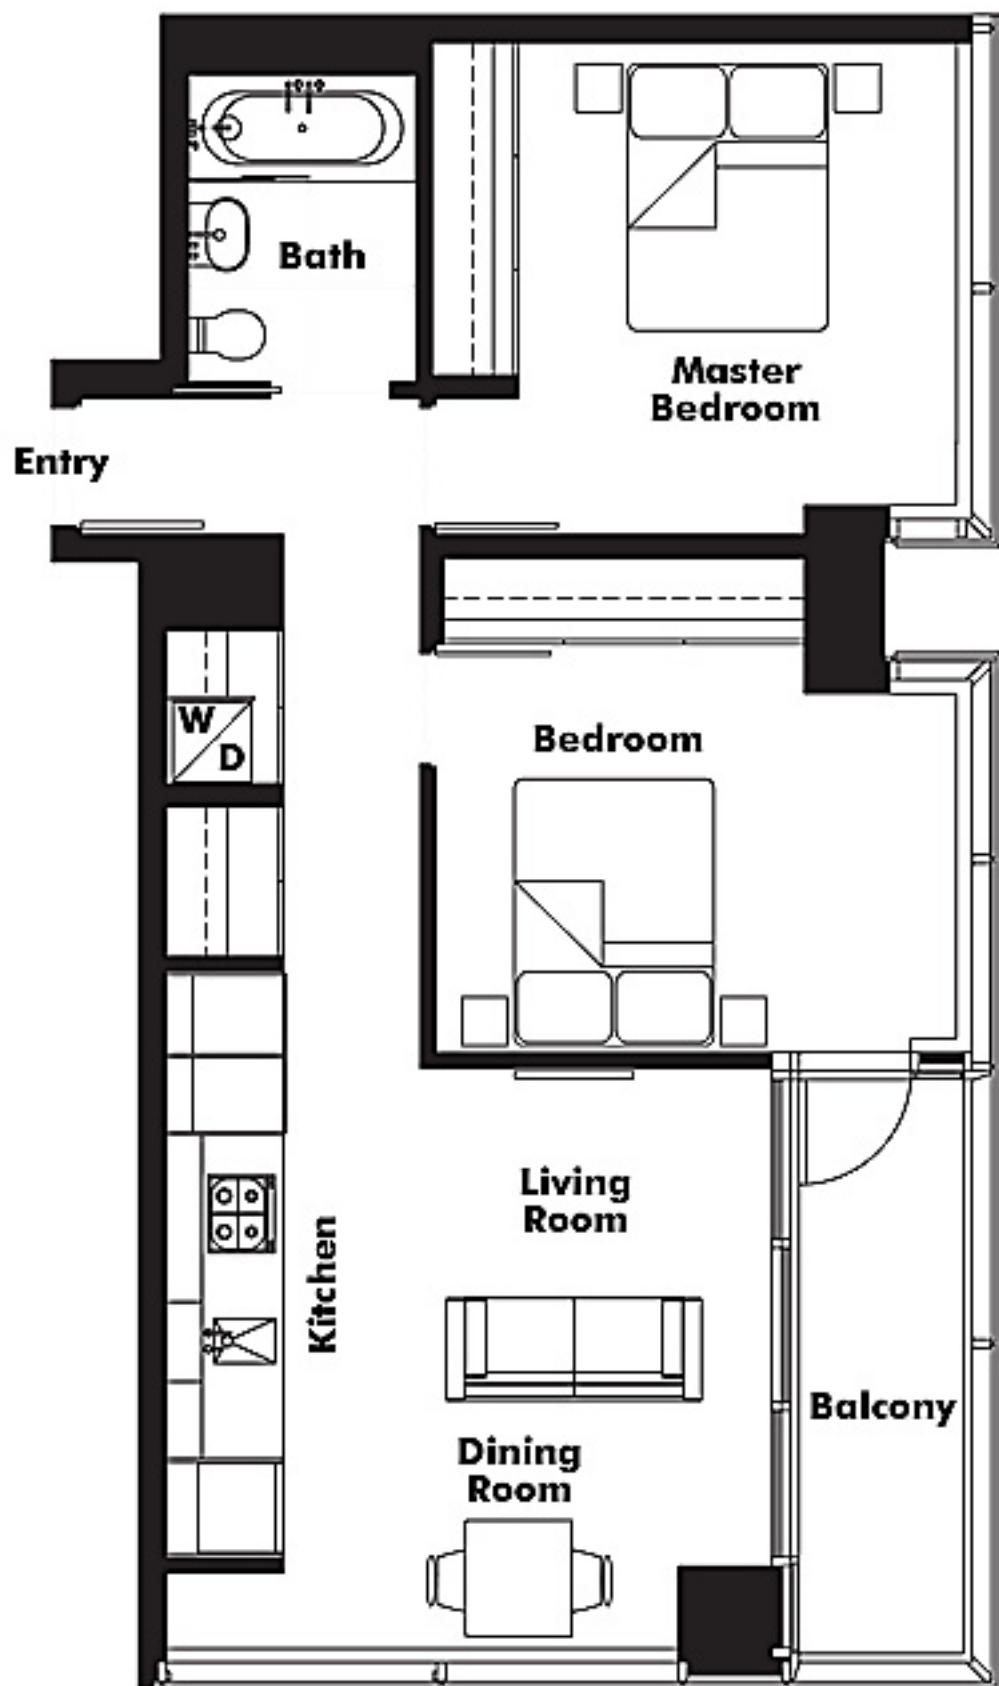


Jameson Nova
838 W. Hastings
21st - 30th Floor



West Hastings Street

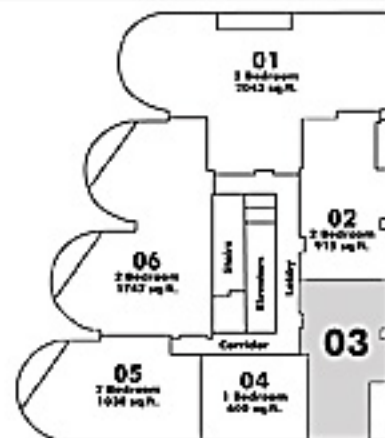

Scale

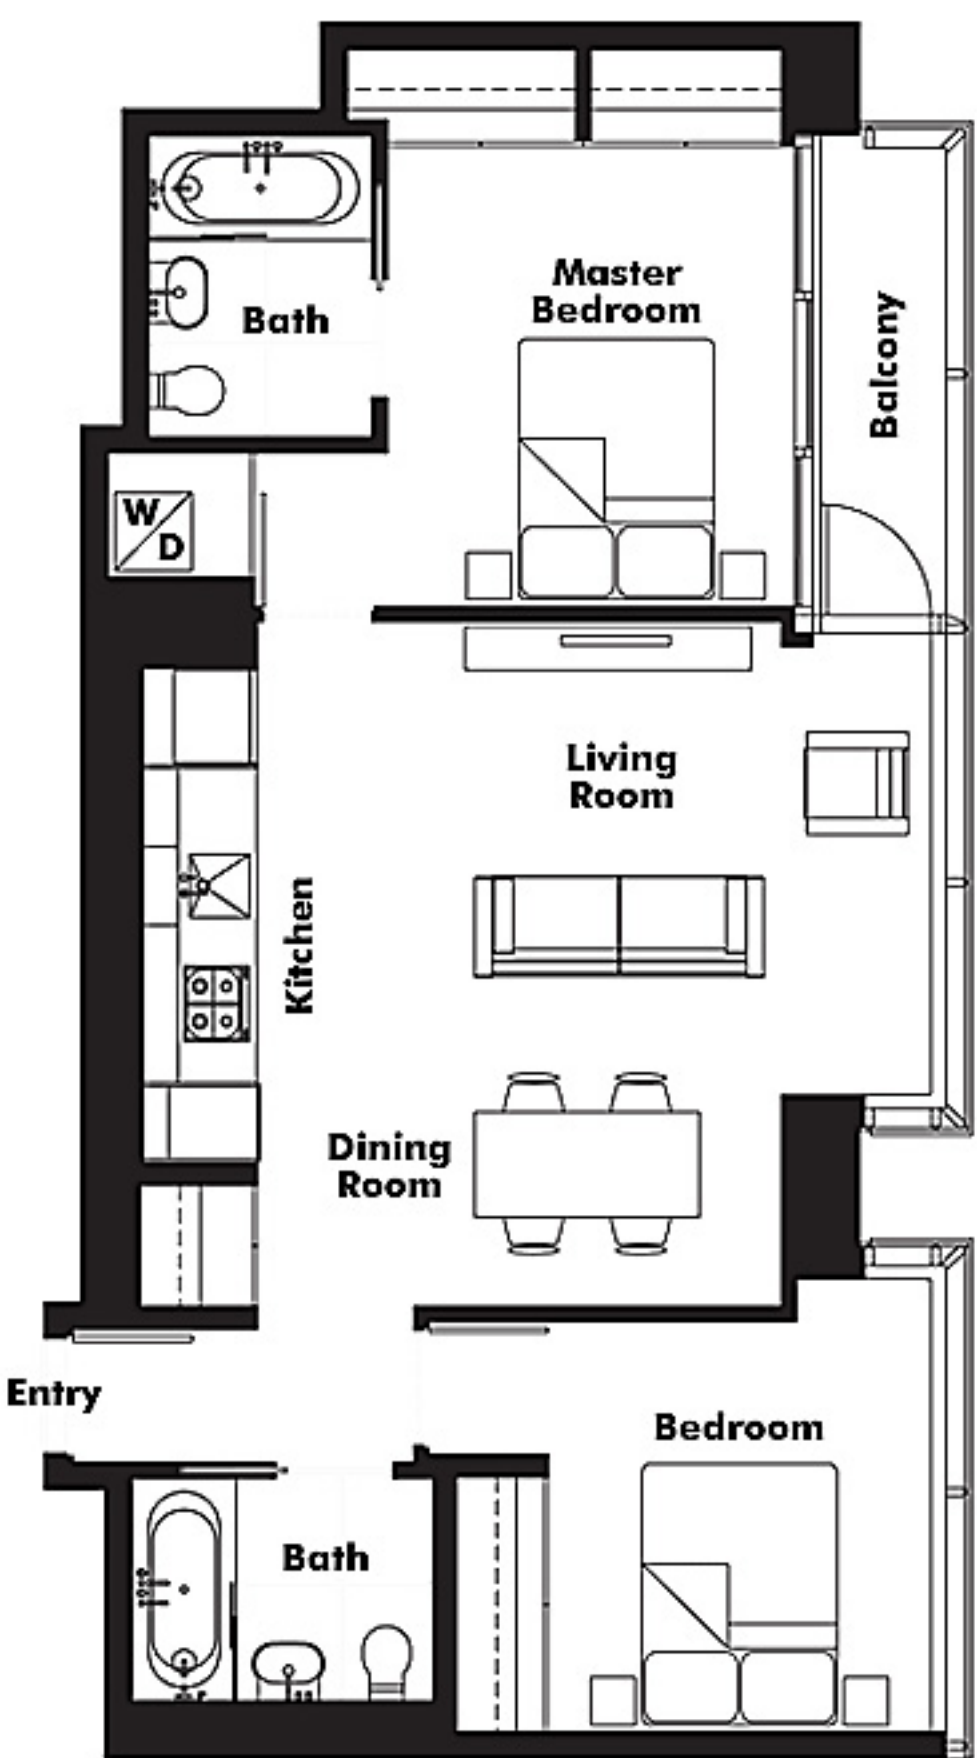


Jameson House
838 W. Hastings
21st - 30th Floor



West Hastings Street




Scale


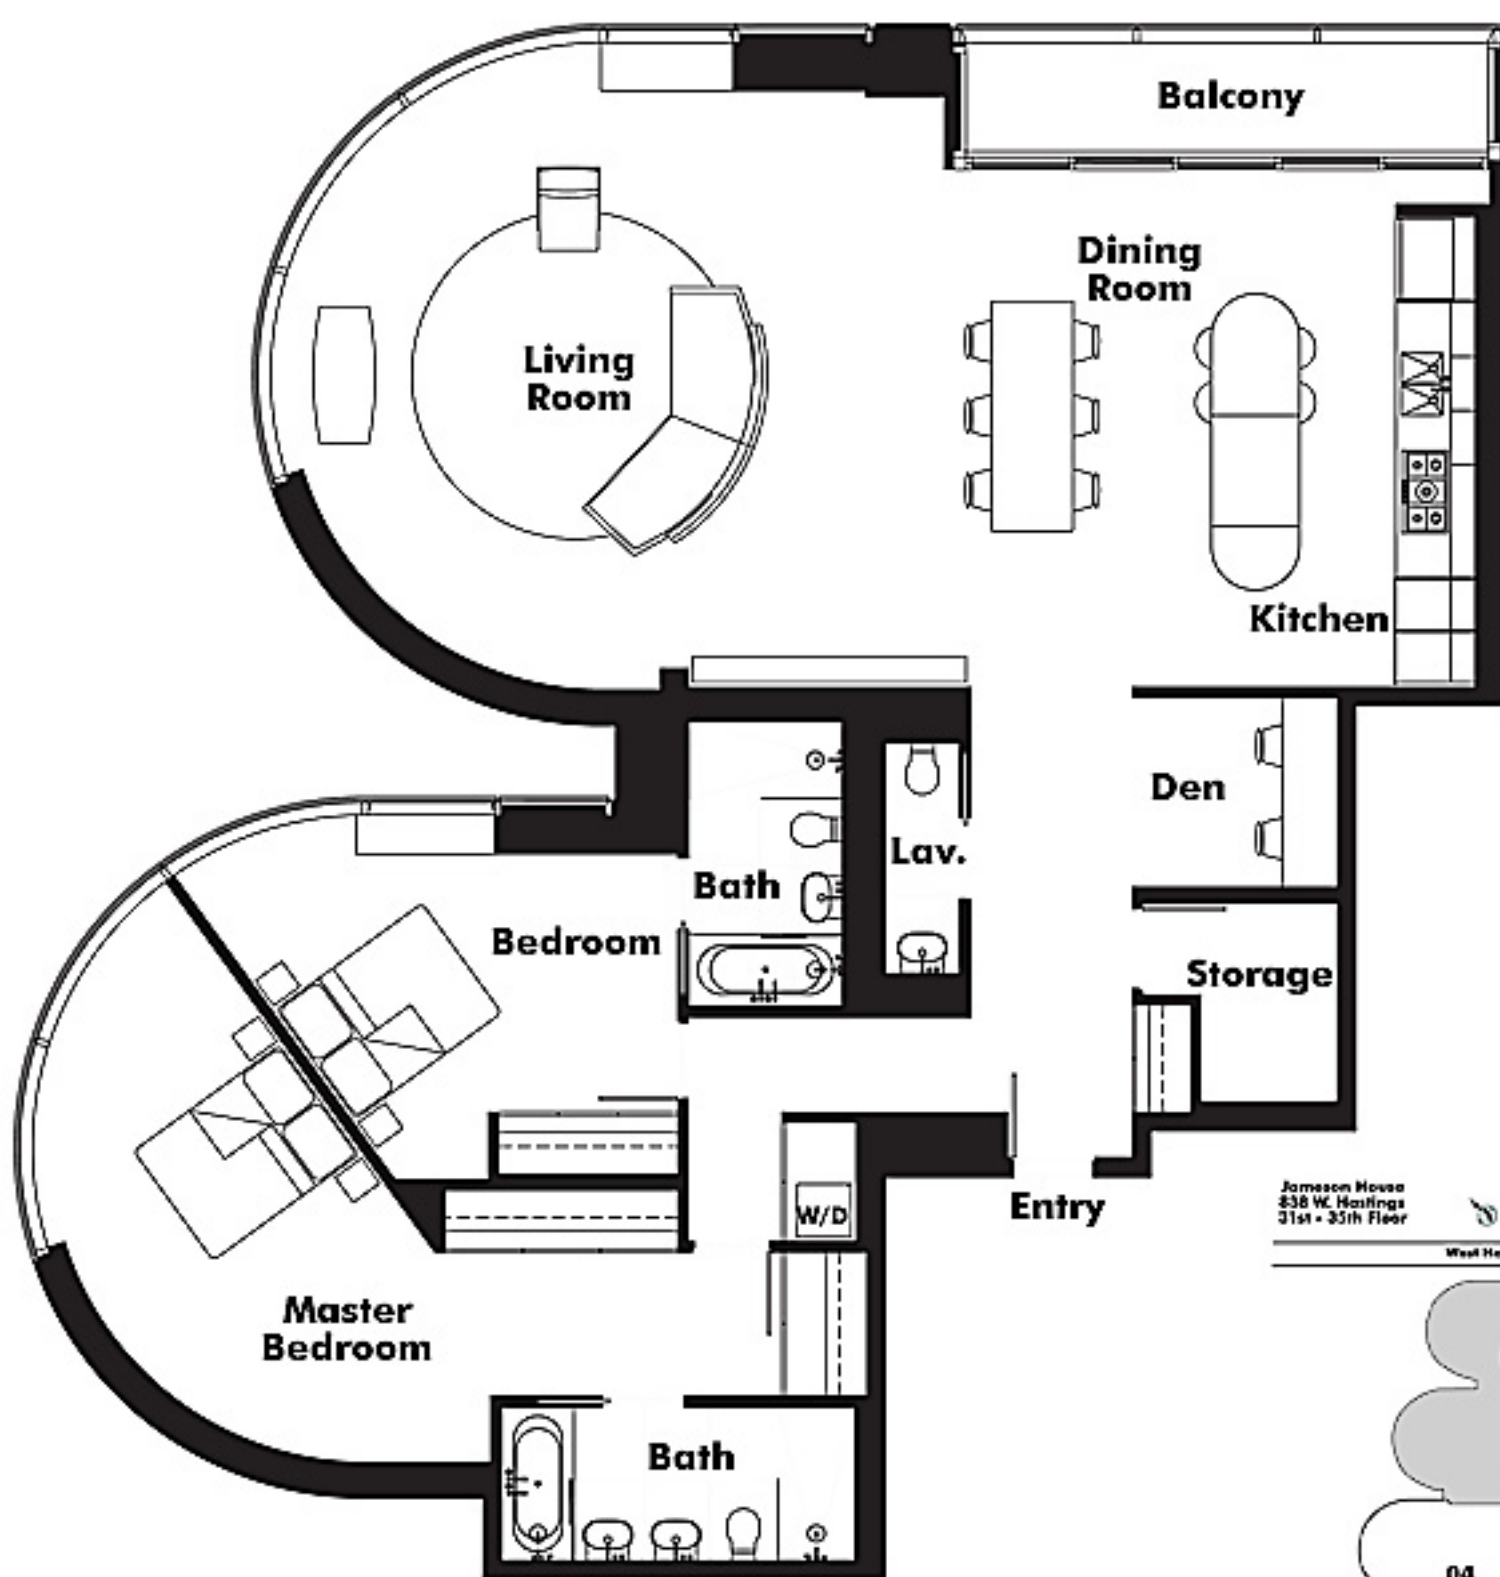


Jameson House
838 W. Hastings
31st + 35th Floor





West Hastings Street

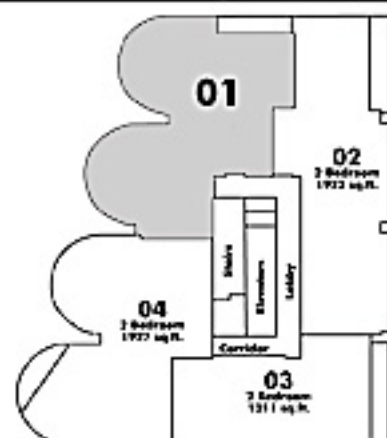


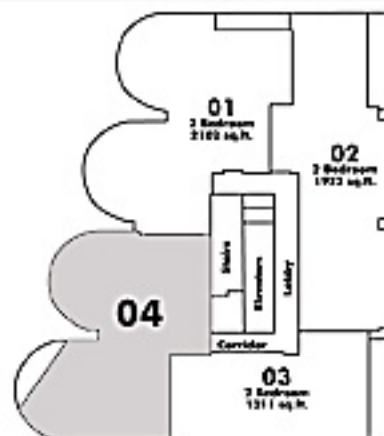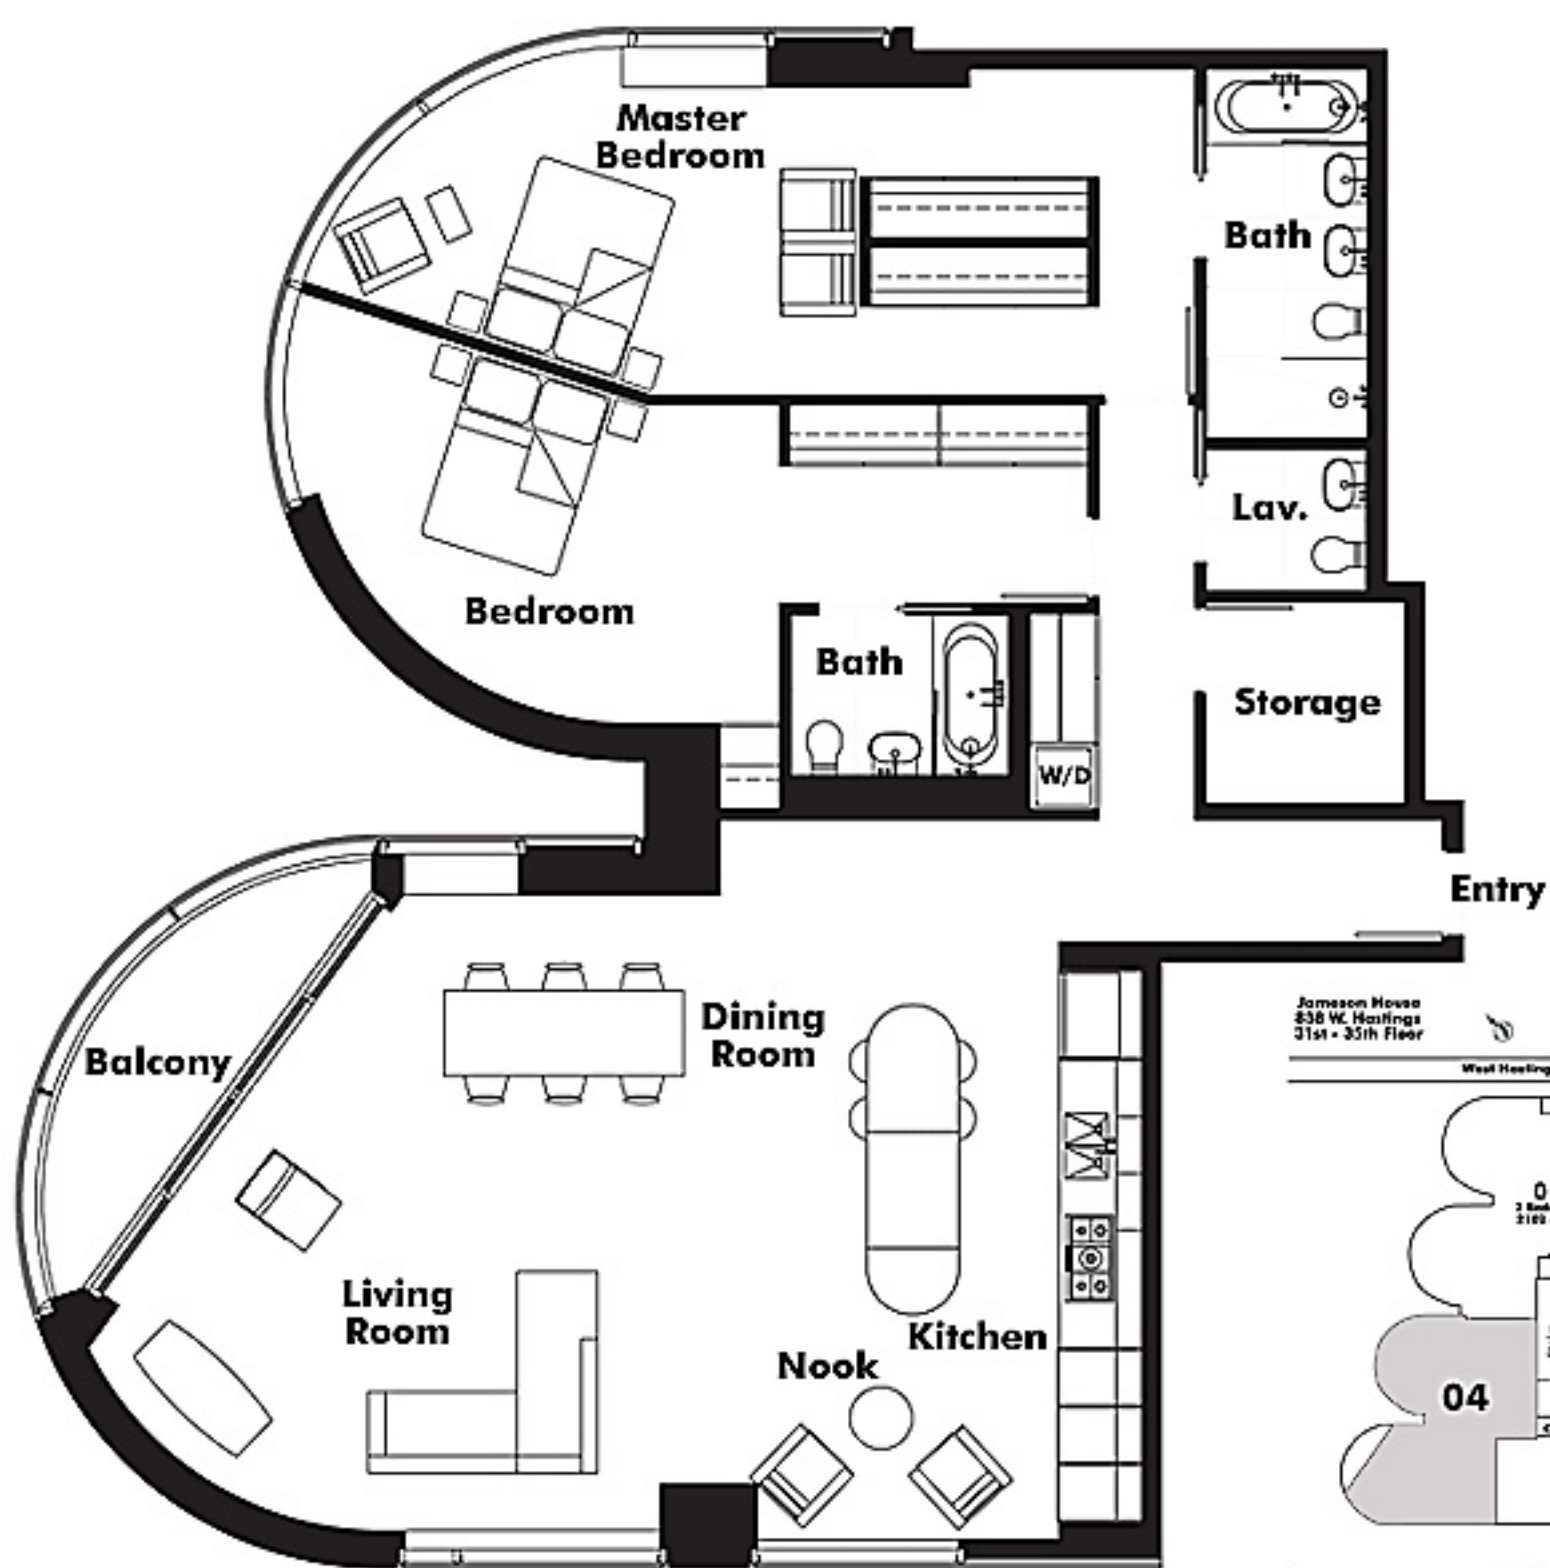



West Hastings Street

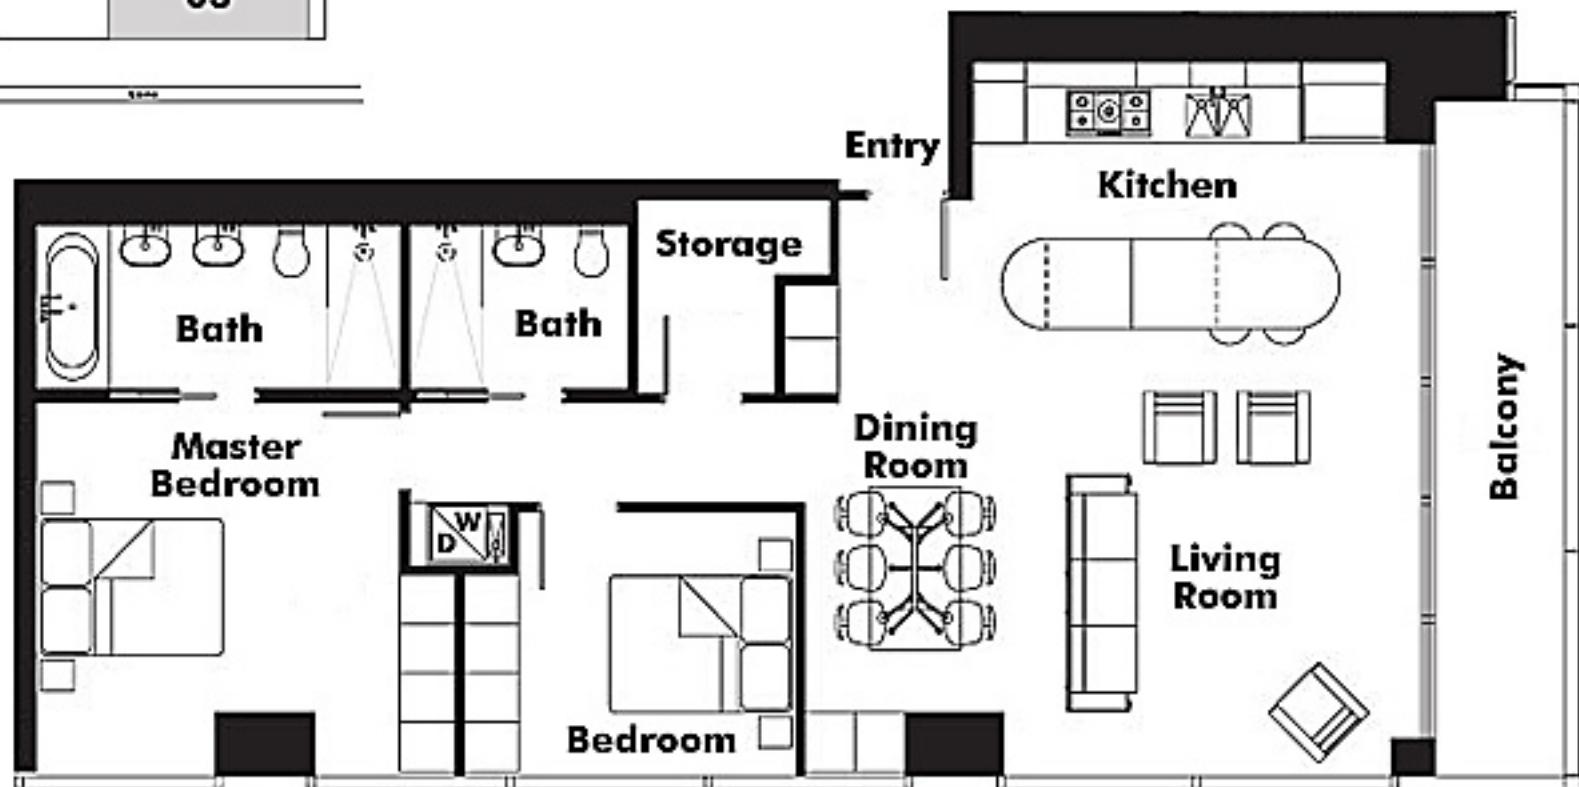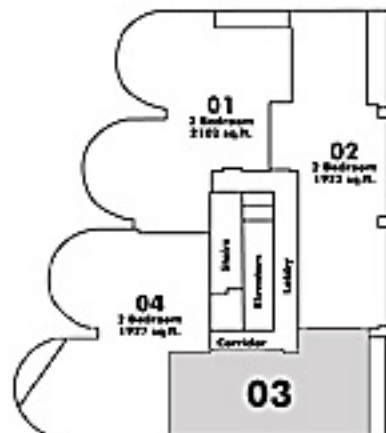


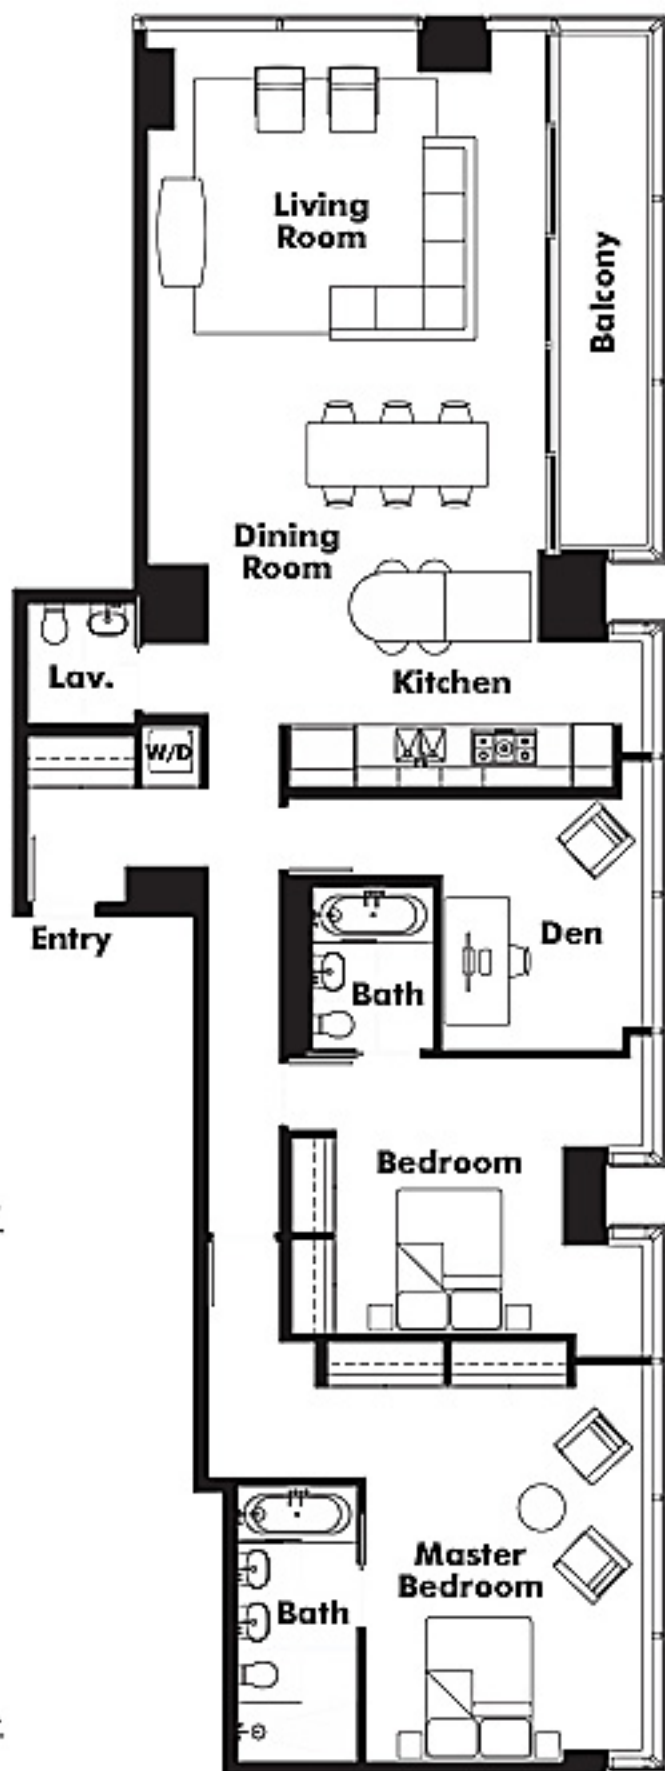

Jameson House
838 W. Hastings
31st - 35th Floor






West Hastings Street

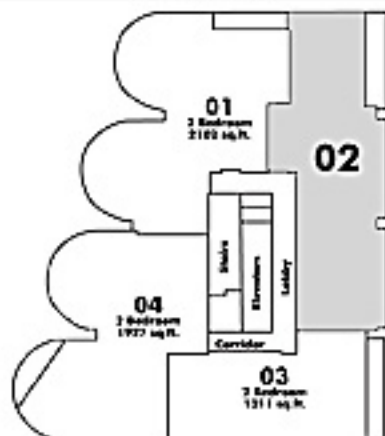

Jameson House
838 W. Hastings
31st - 35th Floor

West Hastings Street

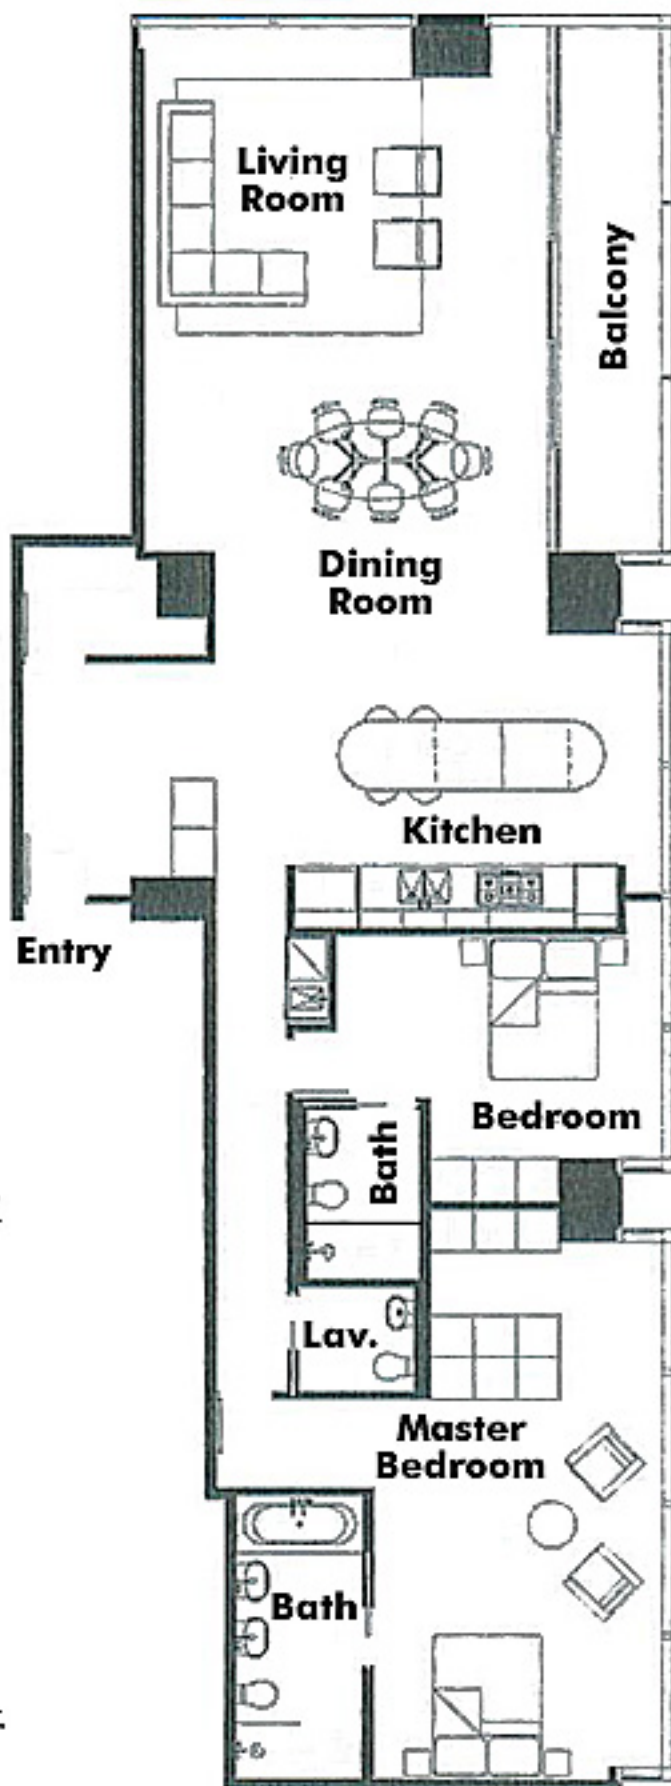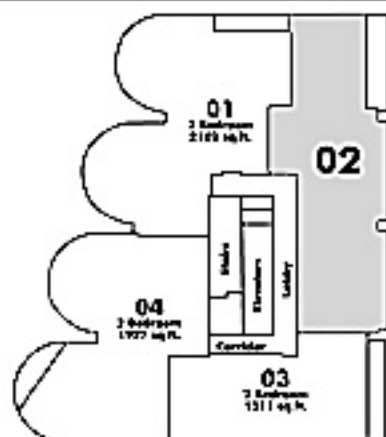

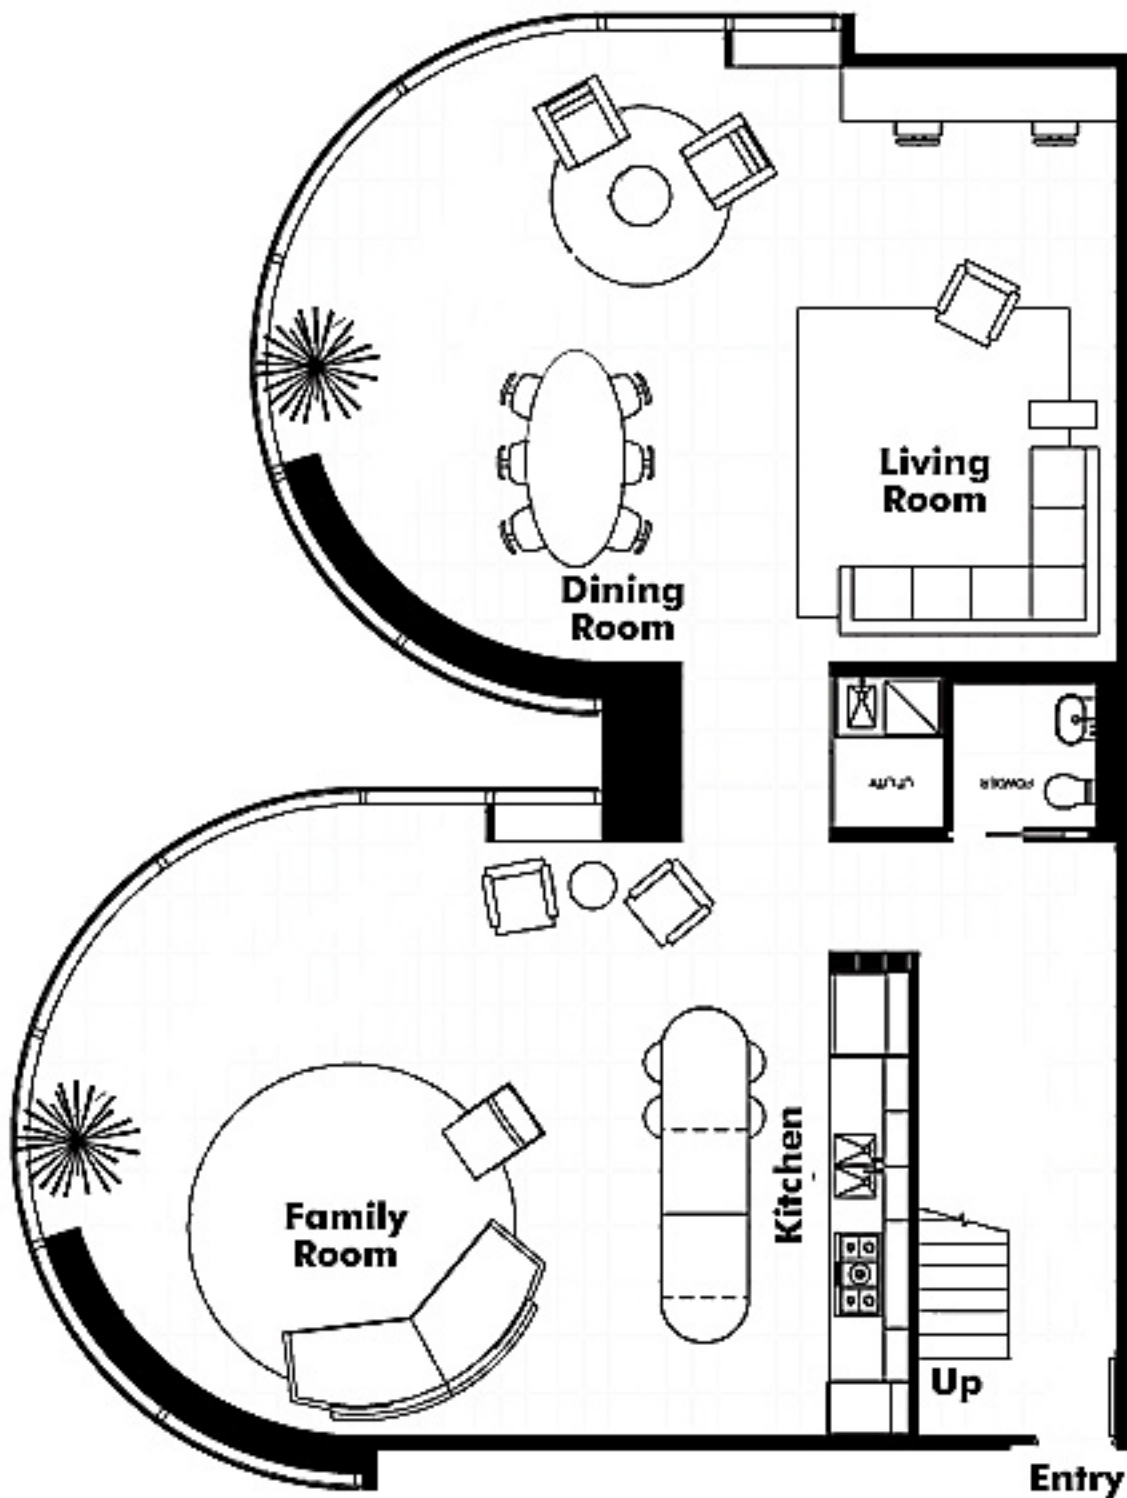


Jameson House
838 W. Hastings
35th Floor



West Hastings Street

View from the East
The view from the East
is a view of the city
and the mountains.
The view from the West
is a view of the city
and the mountains.
The view from the South
is a view of the city
and the mountains.
The view from the North
is a view of the city
and the mountains.

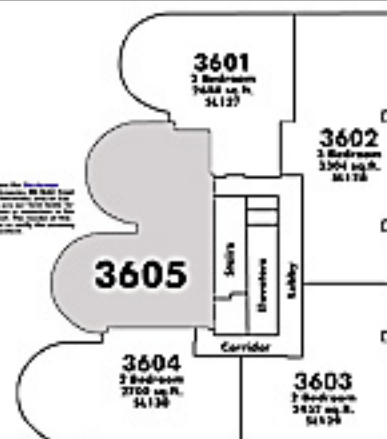


Lane



West Hastings Street



Lane

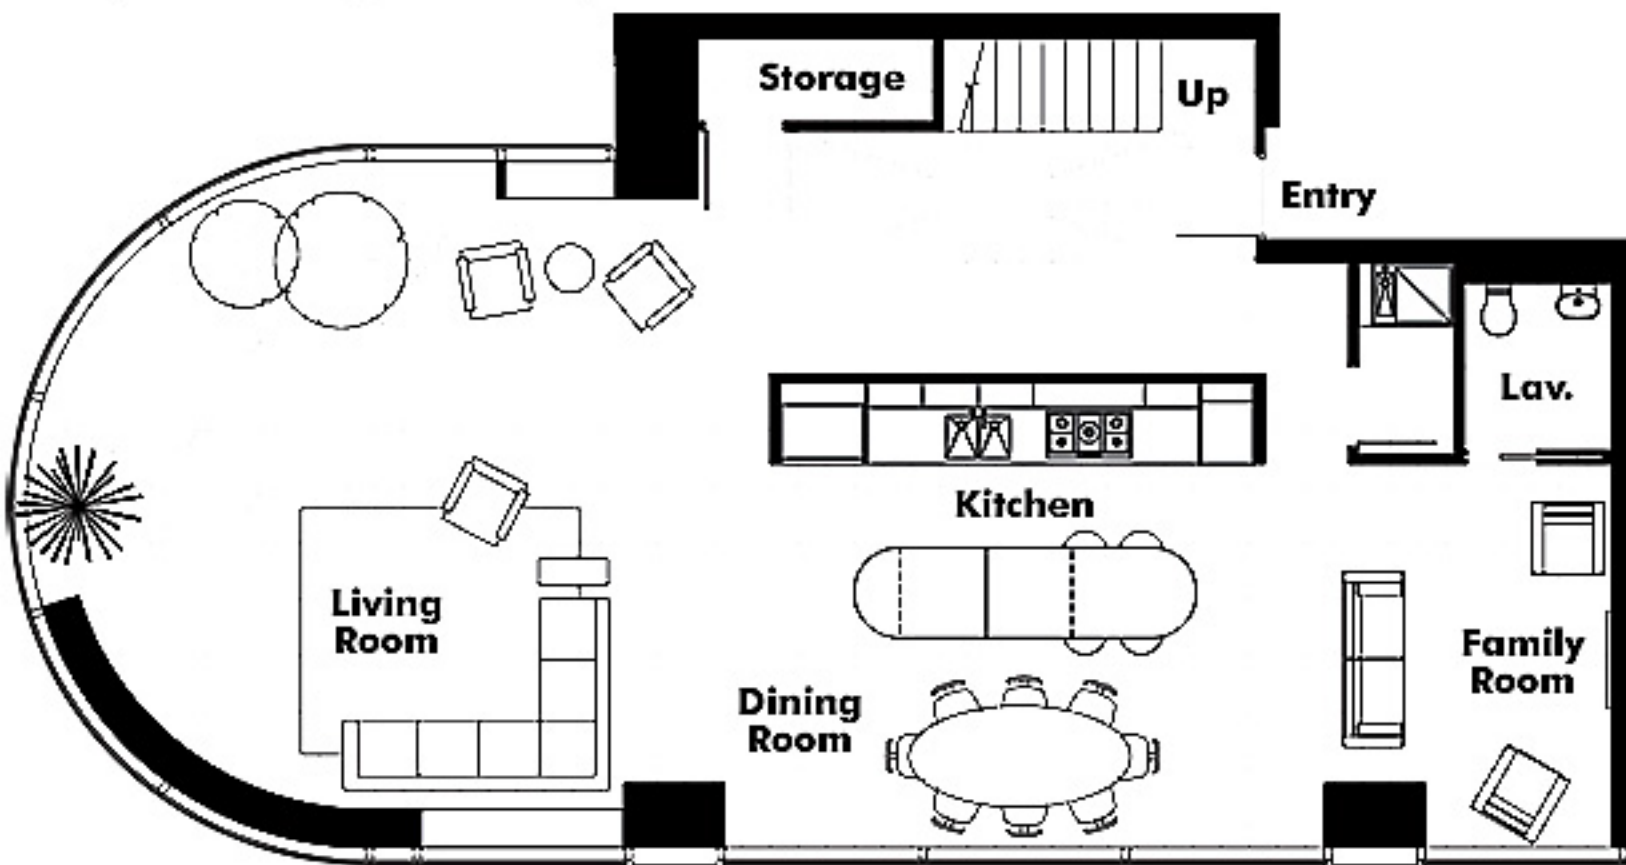

West Hastings Street

3601

2 Bedroom
1458 sq. ft.
\$4,127

3602

2 Bedroom
1504 sq. ft.
\$4,178

3605

2 Bedroom
1475 sq. ft.
\$4,127

3604

2 Bedroom
1700 sq. ft.
\$4,138

3603

Lane

Entry

Up

Lav.


Family
Room


Kitchen


Dining
Room


Living
Room

Any other information on this floor plan can be found on the 35th floor of the building. The floor plan is located in the lobby of the building.

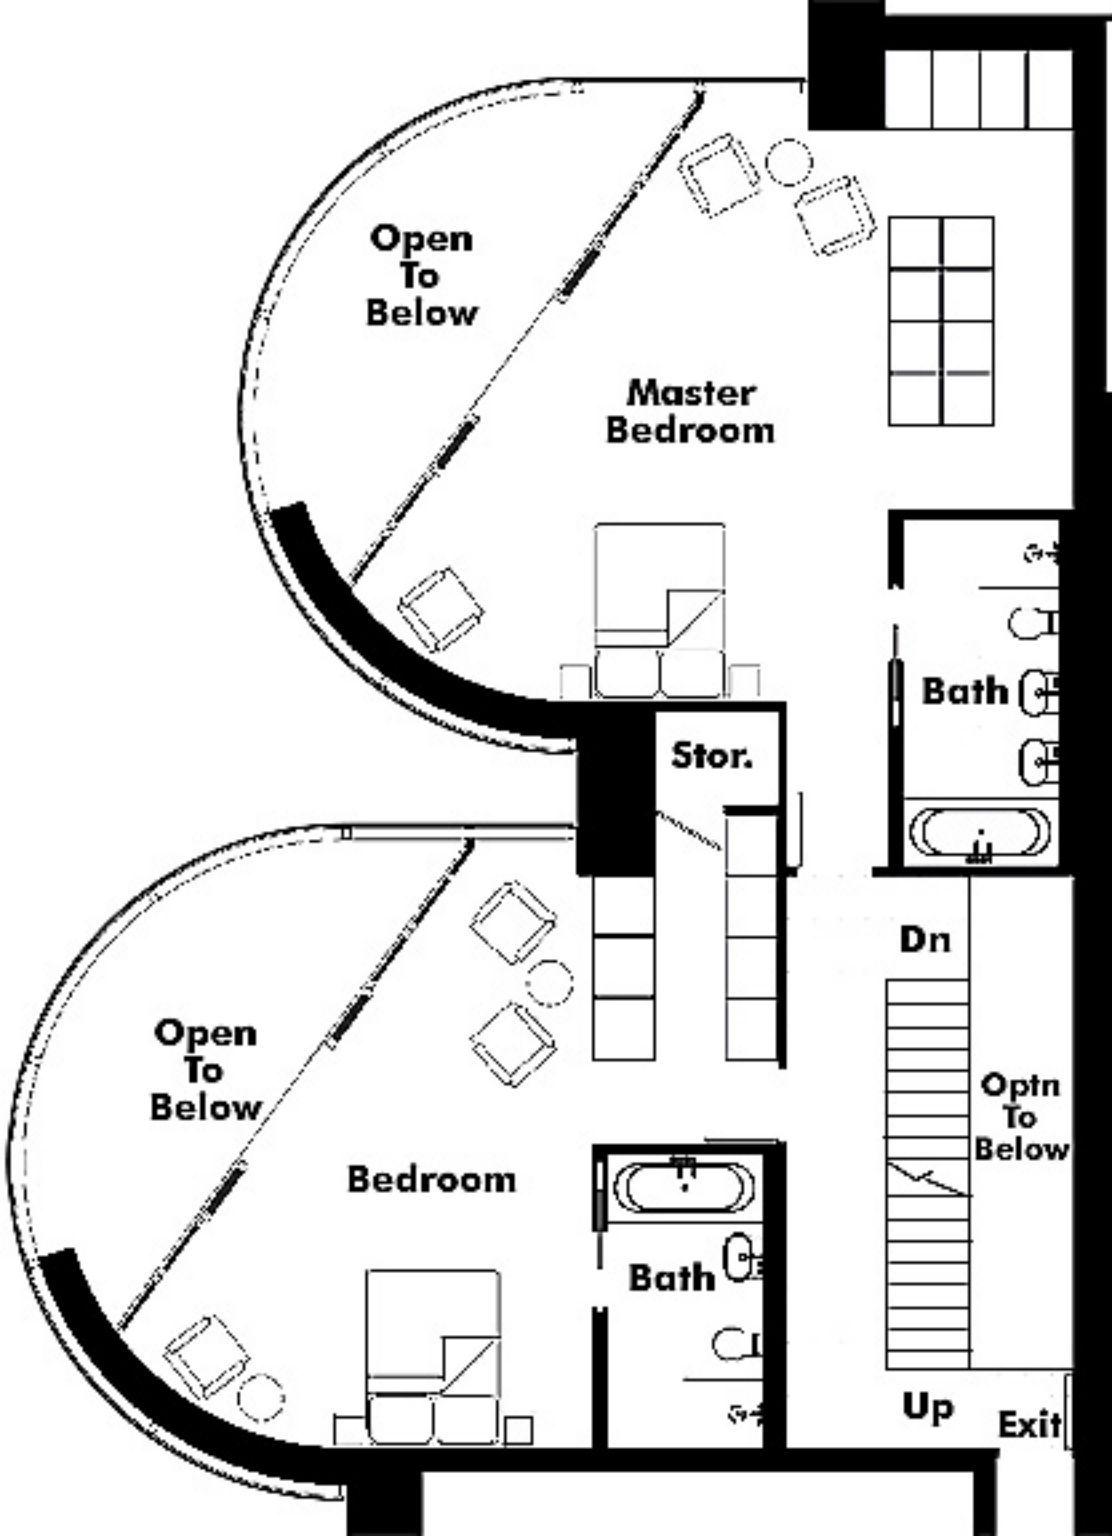

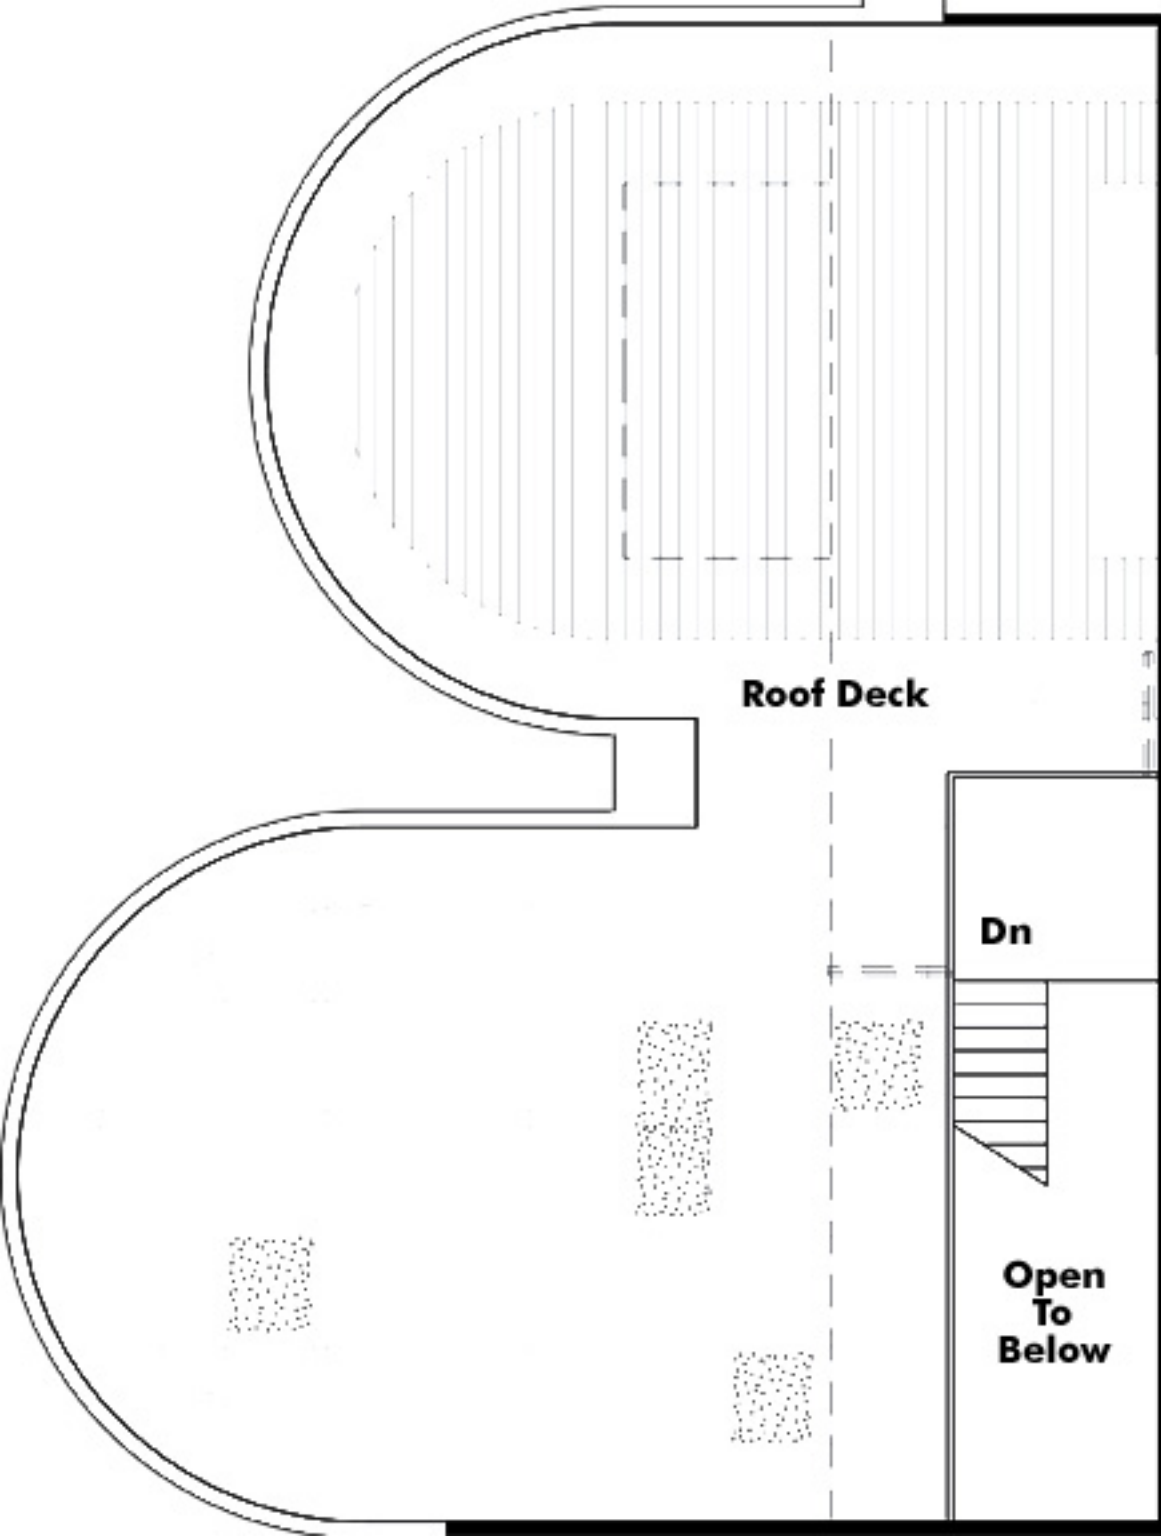

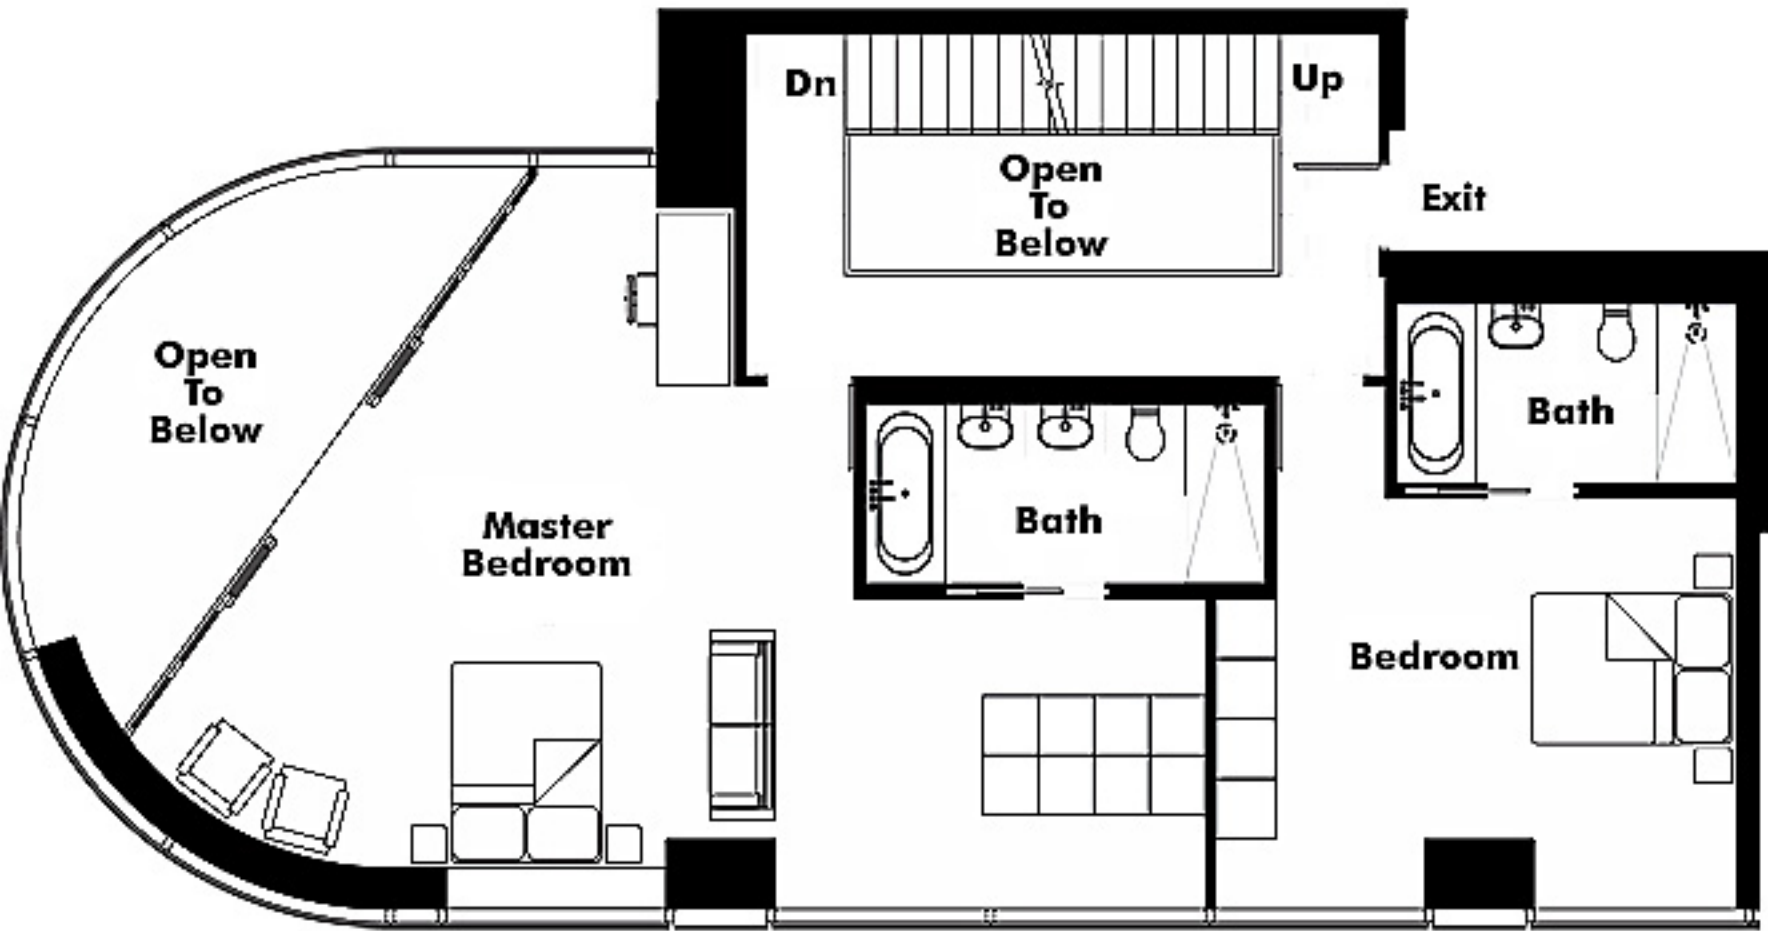

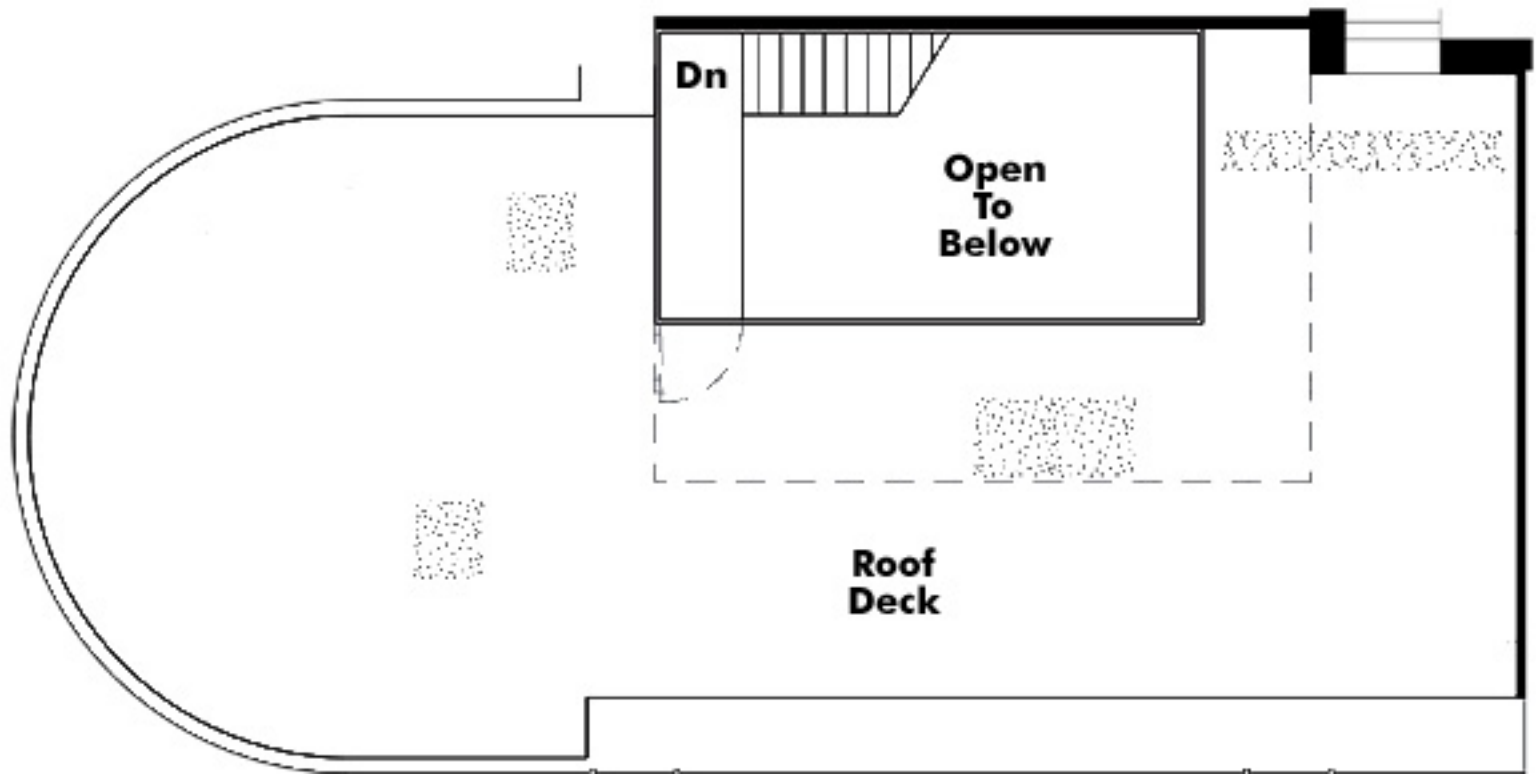


A floor plan diagram of a roof deck. On the left is a large semi-circular area. To its right is a rectangular area labeled "Open To Below". Inside this rectangle, at the top, is a staircase labeled "Dn" with a downward arrow. Below the "Open To Below" area is a dashed rectangular boundary. The entire lower area is labeled "Roof Deck". There are three stippled rectangular areas: one in the semi-circular area, one inside the dashed boundary, and one to the right of the "Open To Below" area. A thick black line runs along the top edge, with a small rectangular protrusion on the right.

Dn

**Open
To
Below**

**Roof
Deck**

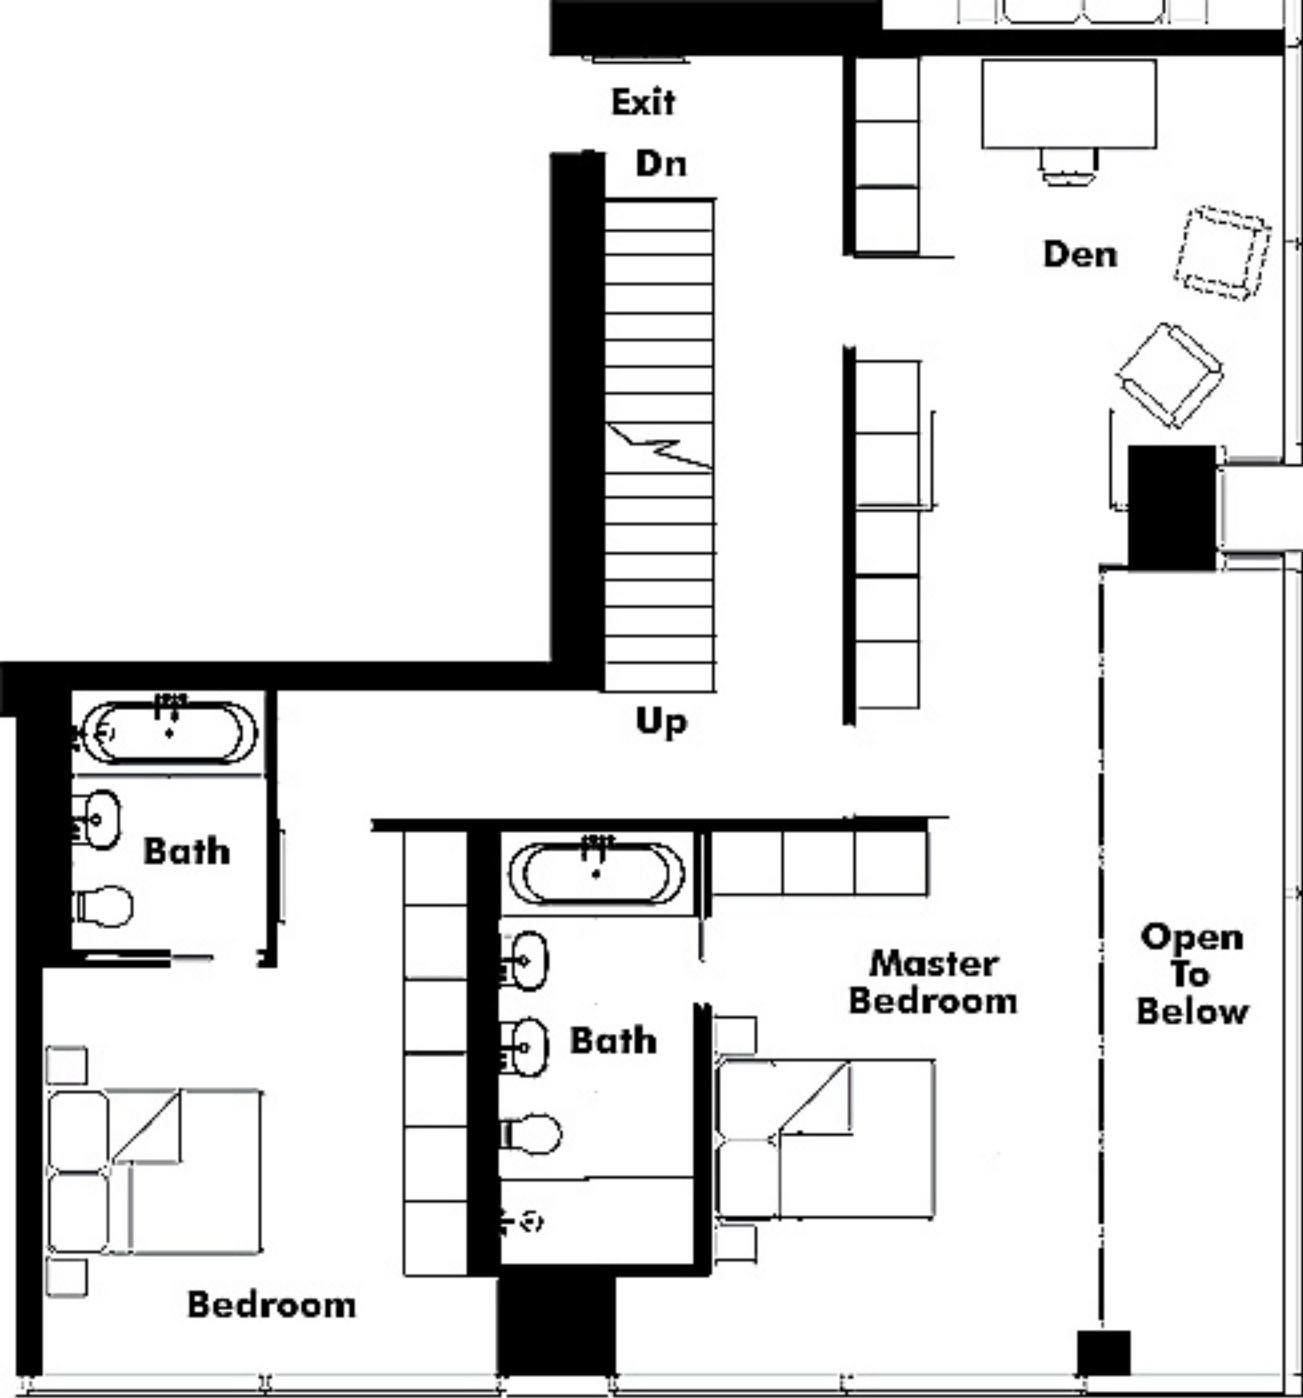



Dn




Roof Deck

**Open
To
Below**

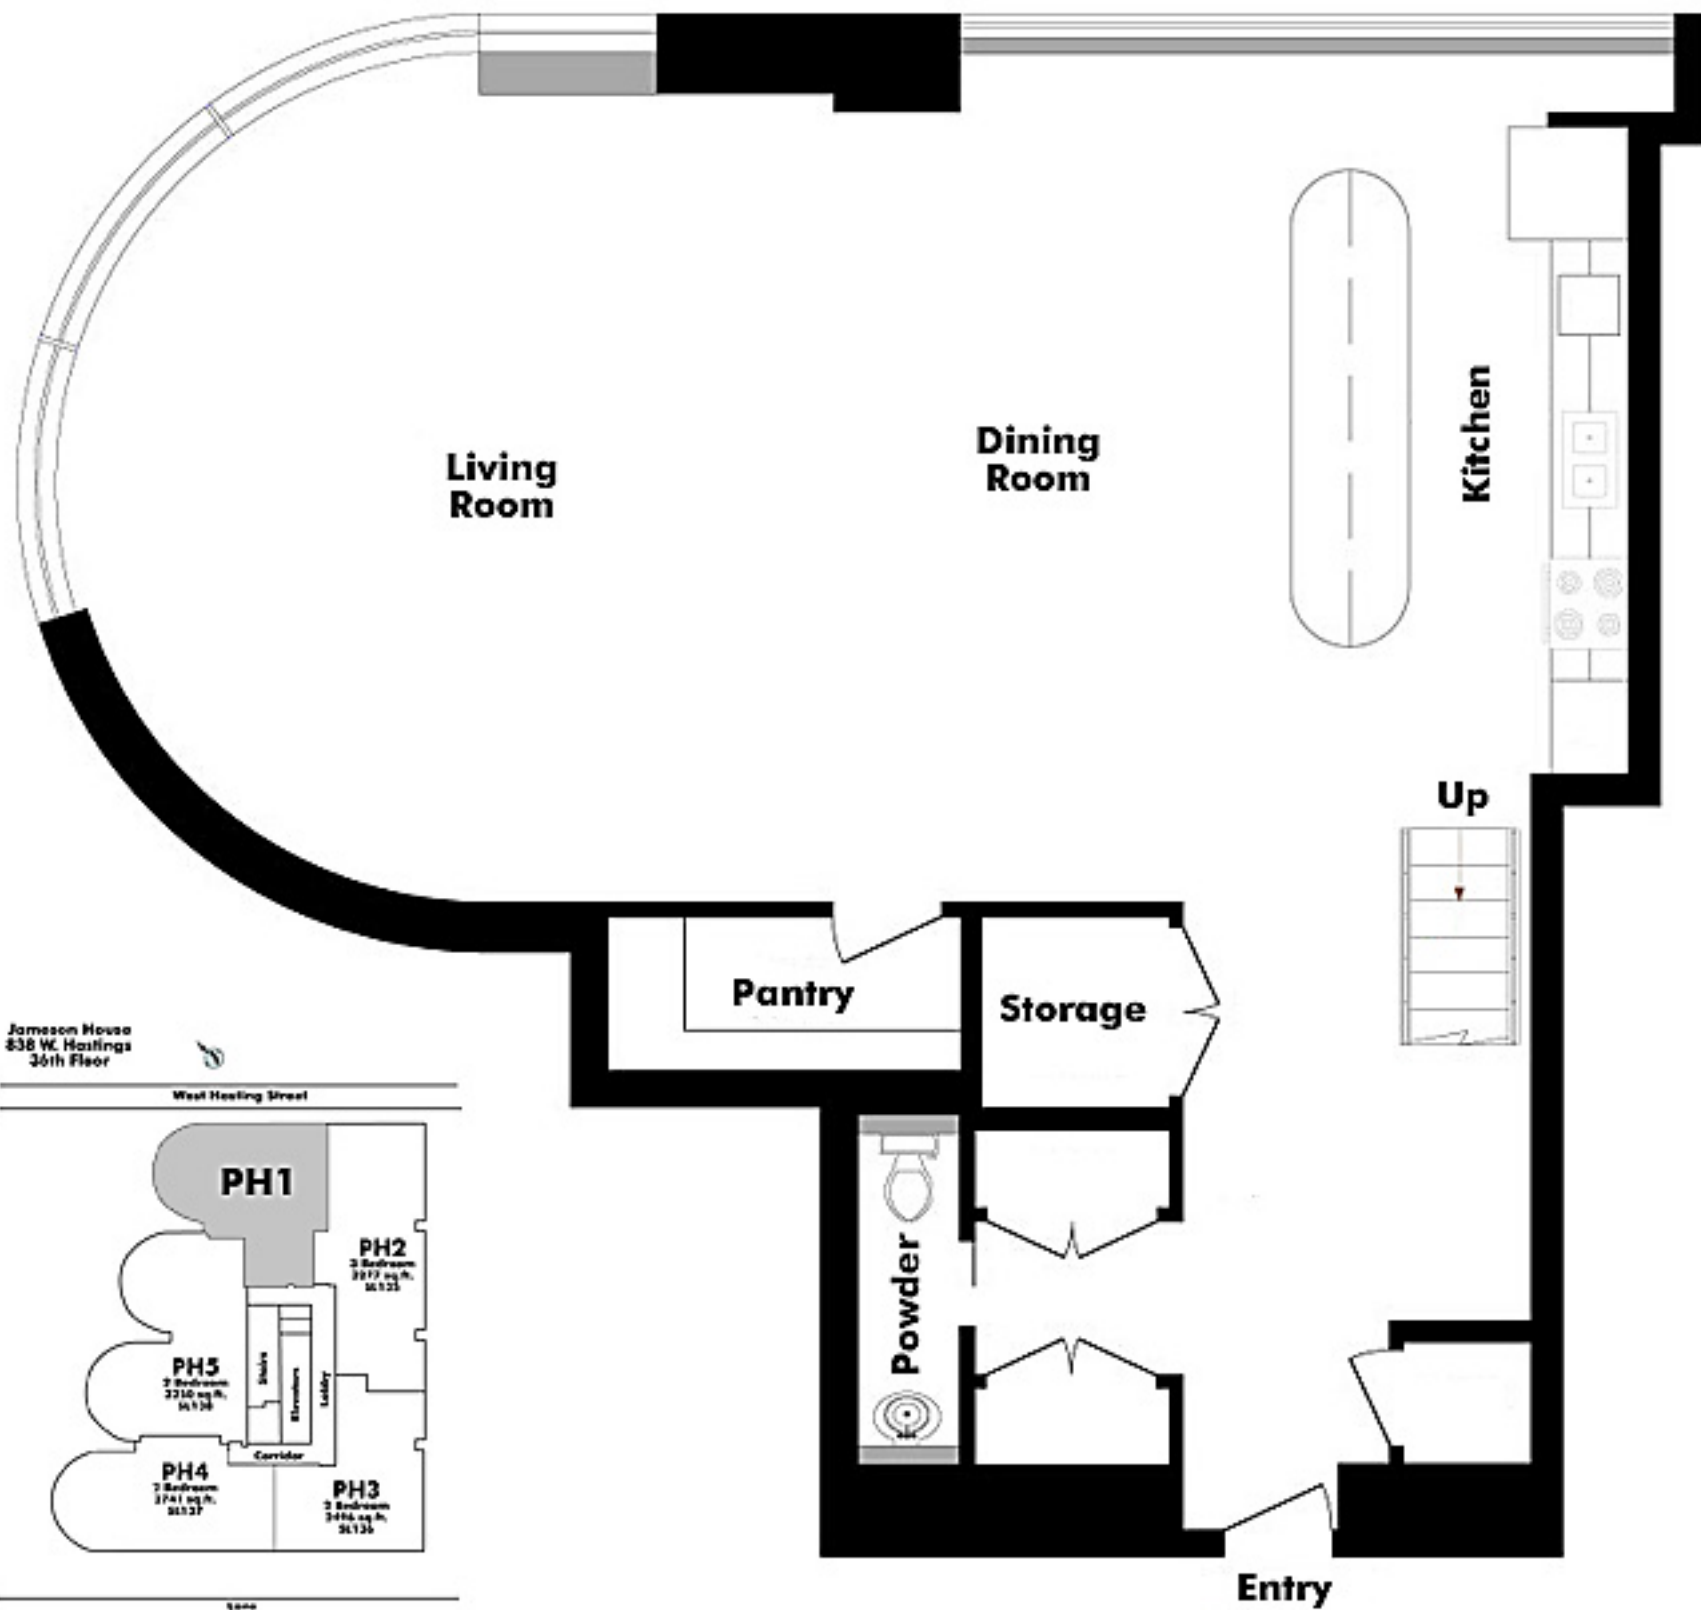

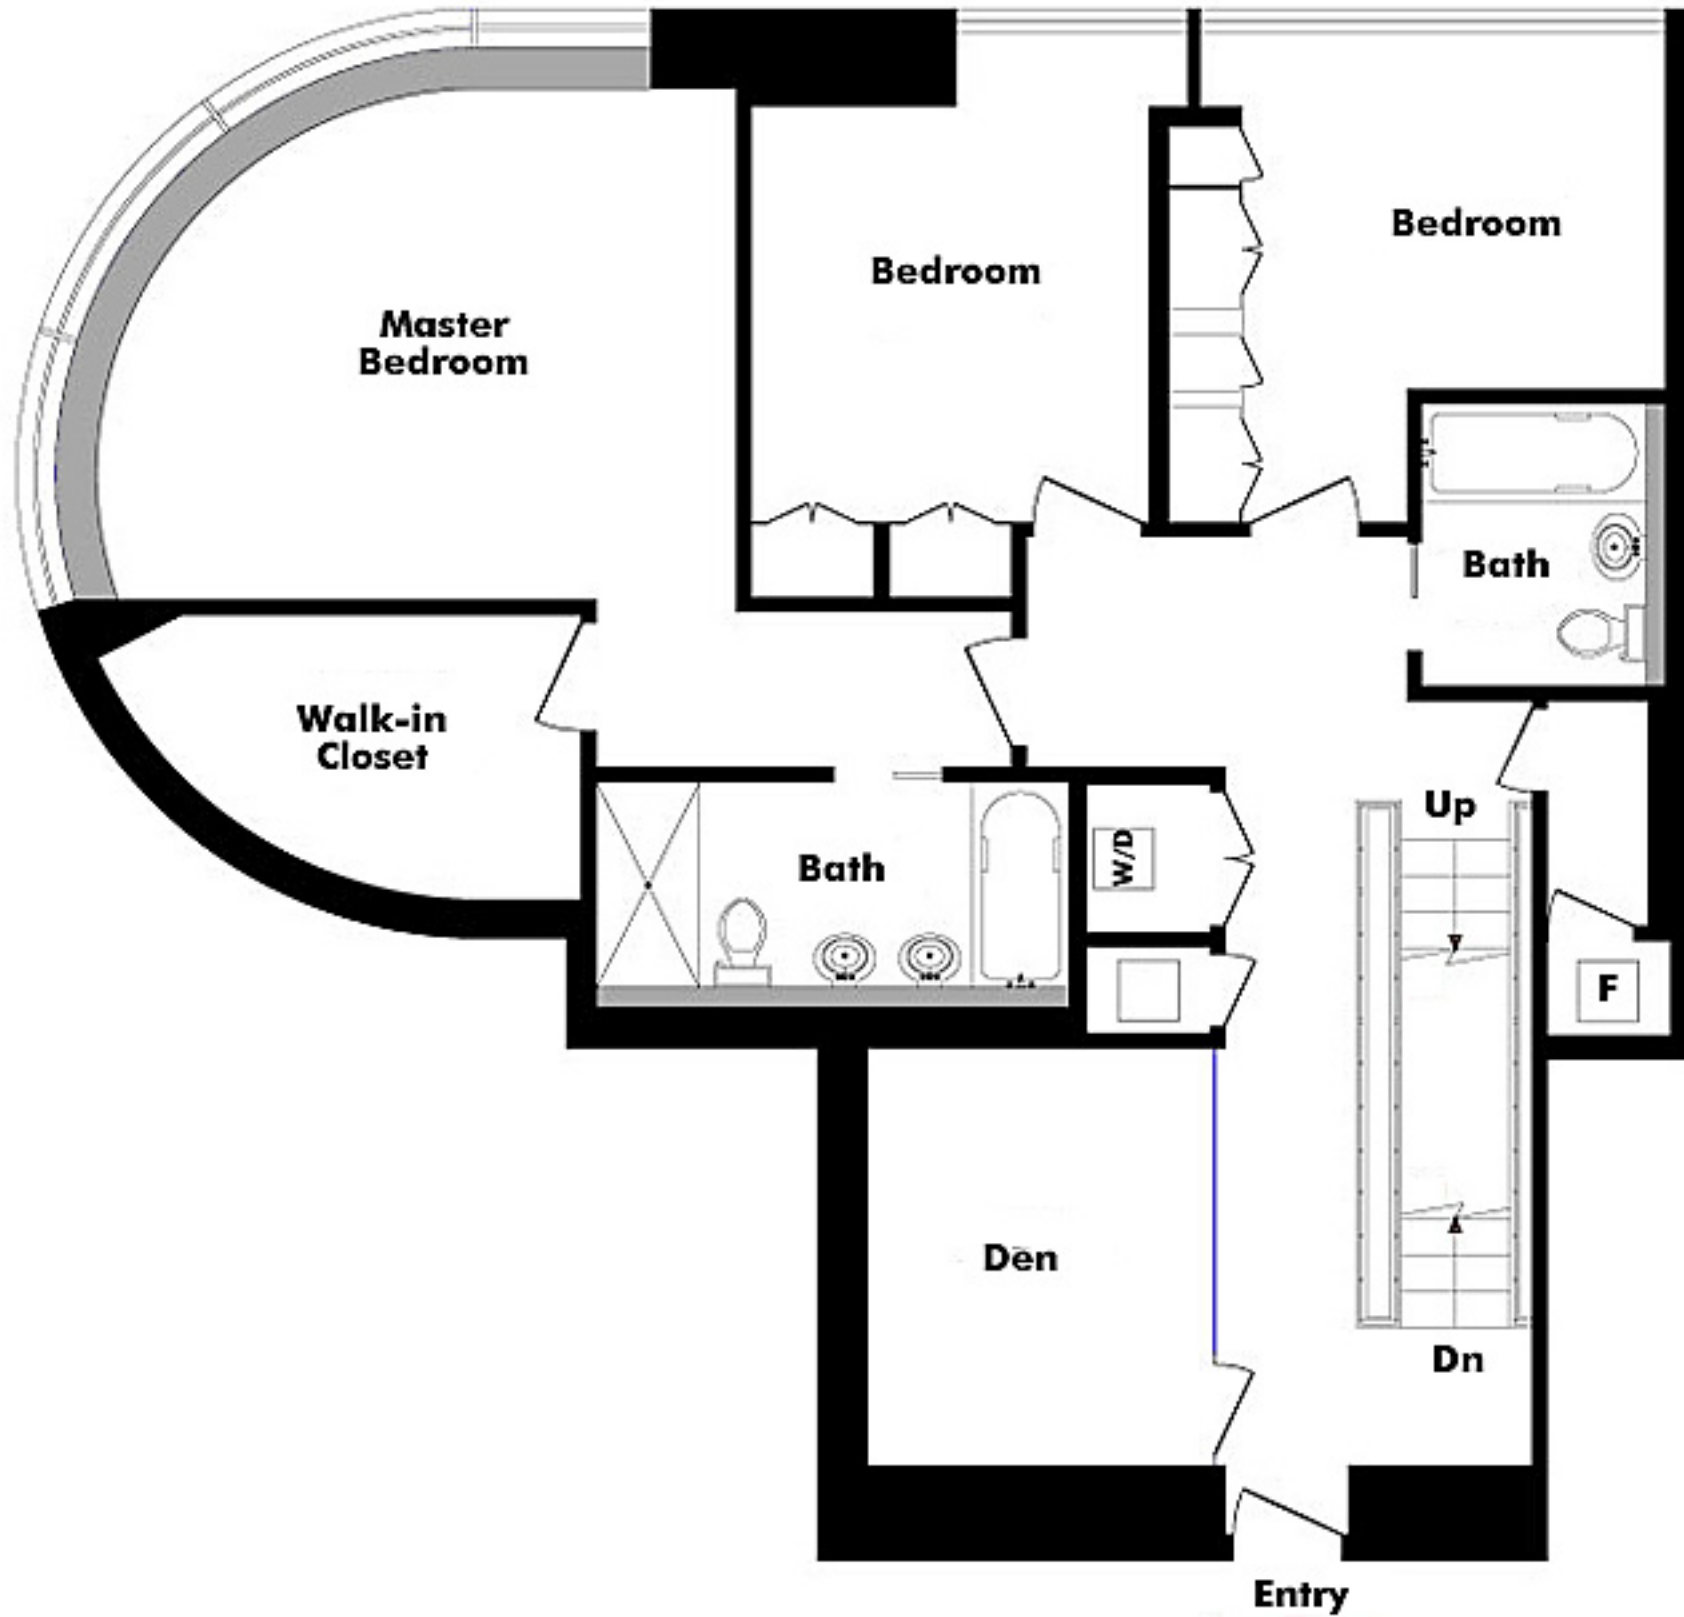




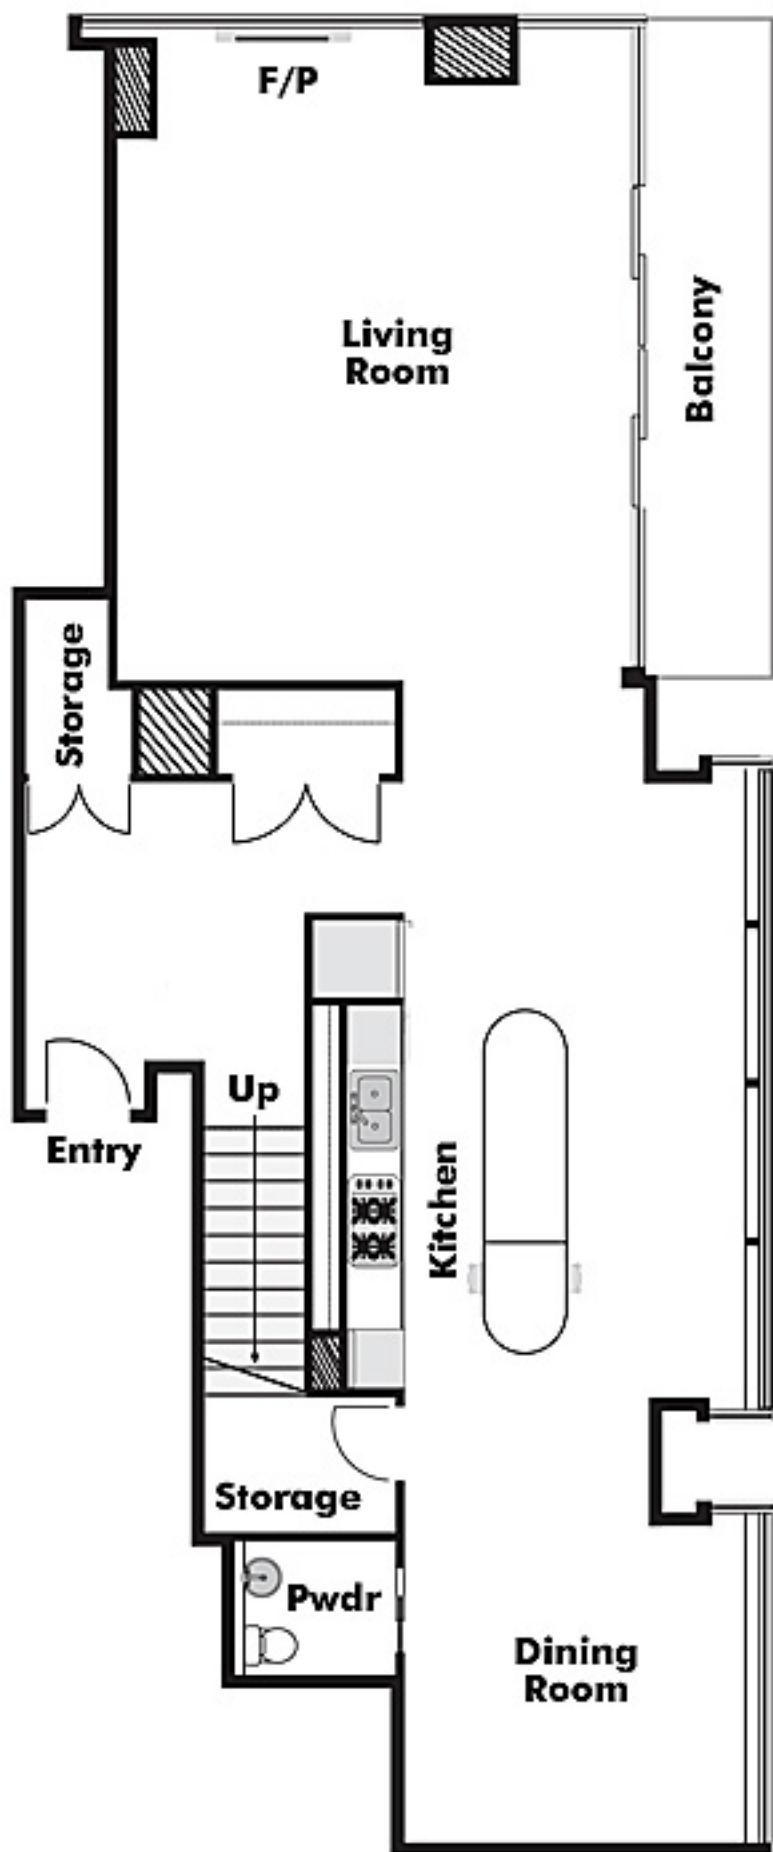

Jameson House
838 W. Hastings
36th Floor



West Hastings Street

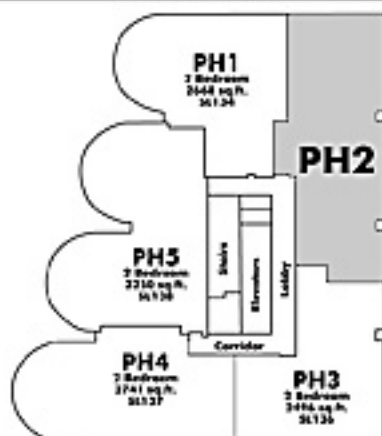

36th

